



AMERO RESIDENCE PORTLAND, MAINE

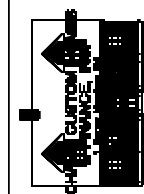


REVISION: 2 DEC 04
CODE: 1999
TOWN:
DATE: 6 NOV 04
SCALE: AS NOTED
DRAWN: T.J.F.
TITLE:
BUILDING
SECTIONS


FILE: 04-0009
SHEET: **A5**

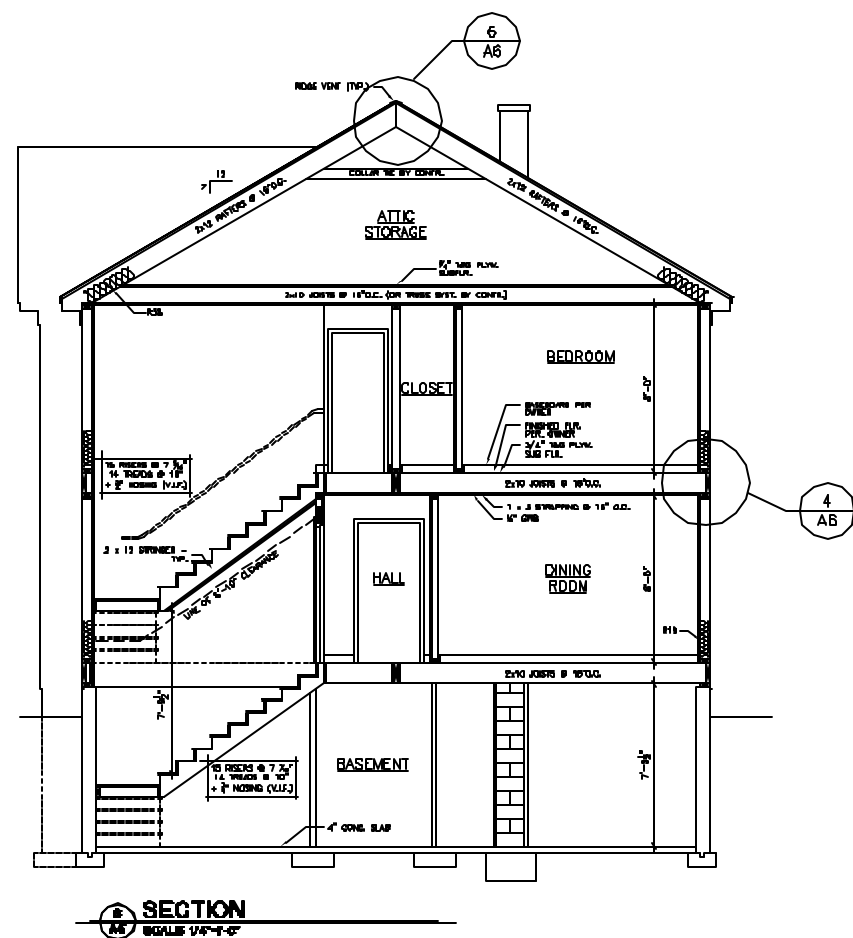

SECTION
SCALE: 1/4"=1'-0"

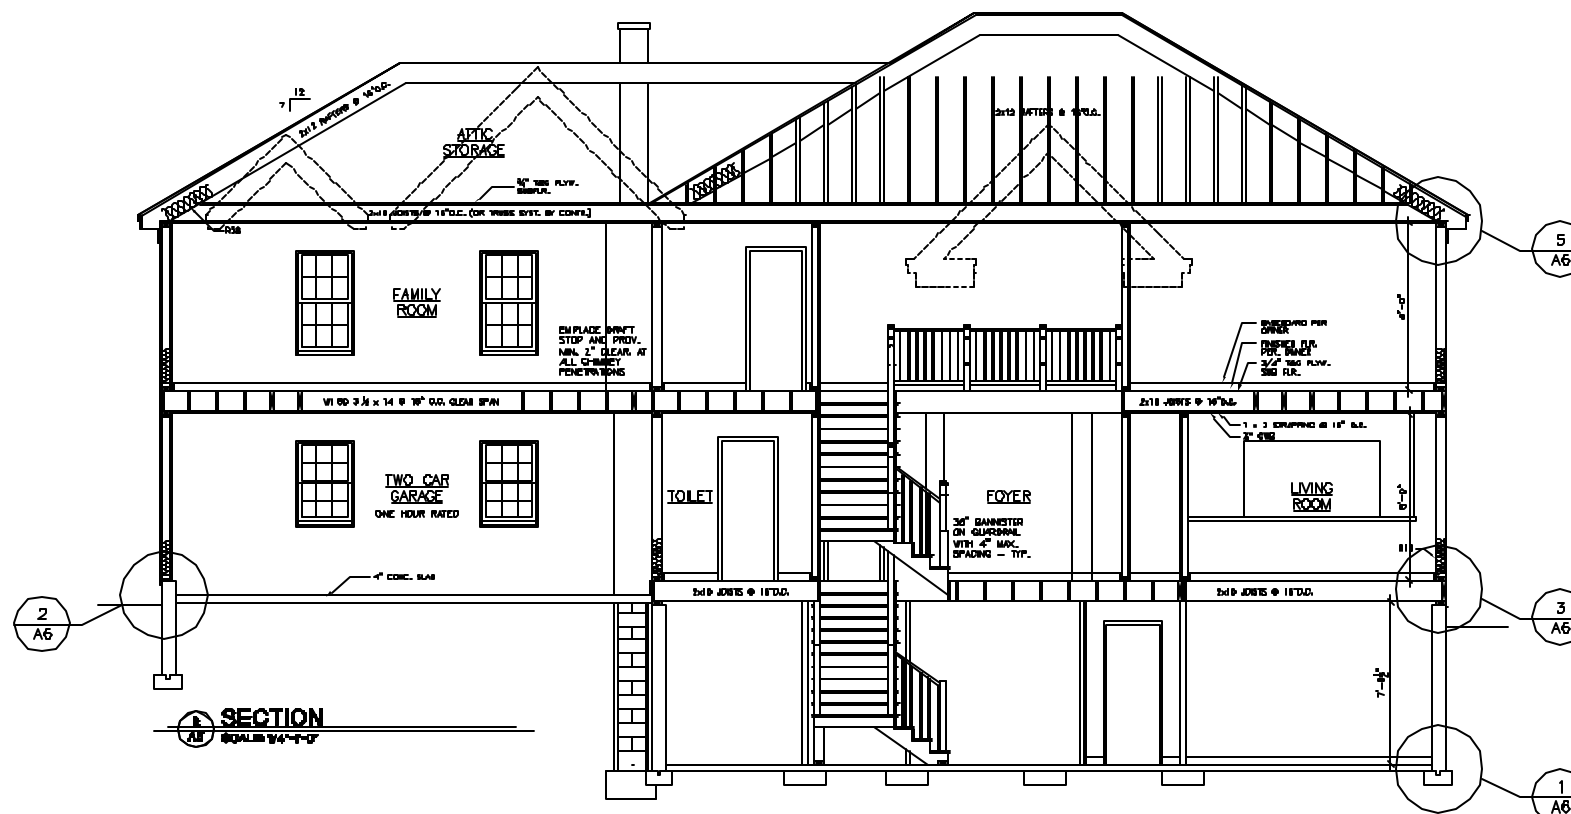

SECTION
SCALE: 1/4"=1'-0"

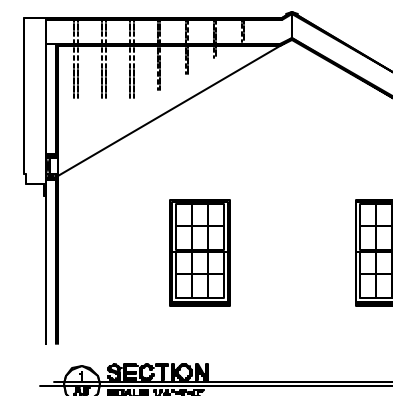

SECTION
SCALE: 1/4"=1'-0"

NOTE:
THIS DRAWING IS PROVIDED FOR INFORMATIONAL PURPOSES ONLY.
IT IS NOT TO BE USED FOR CONSTRUCTION. ALL RESPONSIBILITY
FOR LOCAL CODE COMPLIANCE
ALL DIMENSIONS, FINISHES, ETC. ARE PROVIDED TO OUR
CLIENTS BASED UPON INFORMATION PROVIDED BY THE CLIENT.
AND DESIGNER'S ASSUMPTIONS. WE DO NOT WARRANT
AND LOCAL CODES OF THE JURISDICTION OF THE CLIENT.
SERVICES, INC. AND ASSOCIATED ARCHITECTS ENGINEERS BY LAW
SERVICES, INC. ALL DIMENSIONS AND SPECIFICATIONS SHALL BE VERIFIED
BY CLIENT AND/OR CONTRACTOR BEFORE ACTUAL CONSTRUCTION.
