
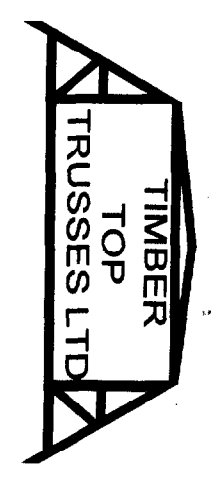


392-B-25  
 Permit # 03-0621

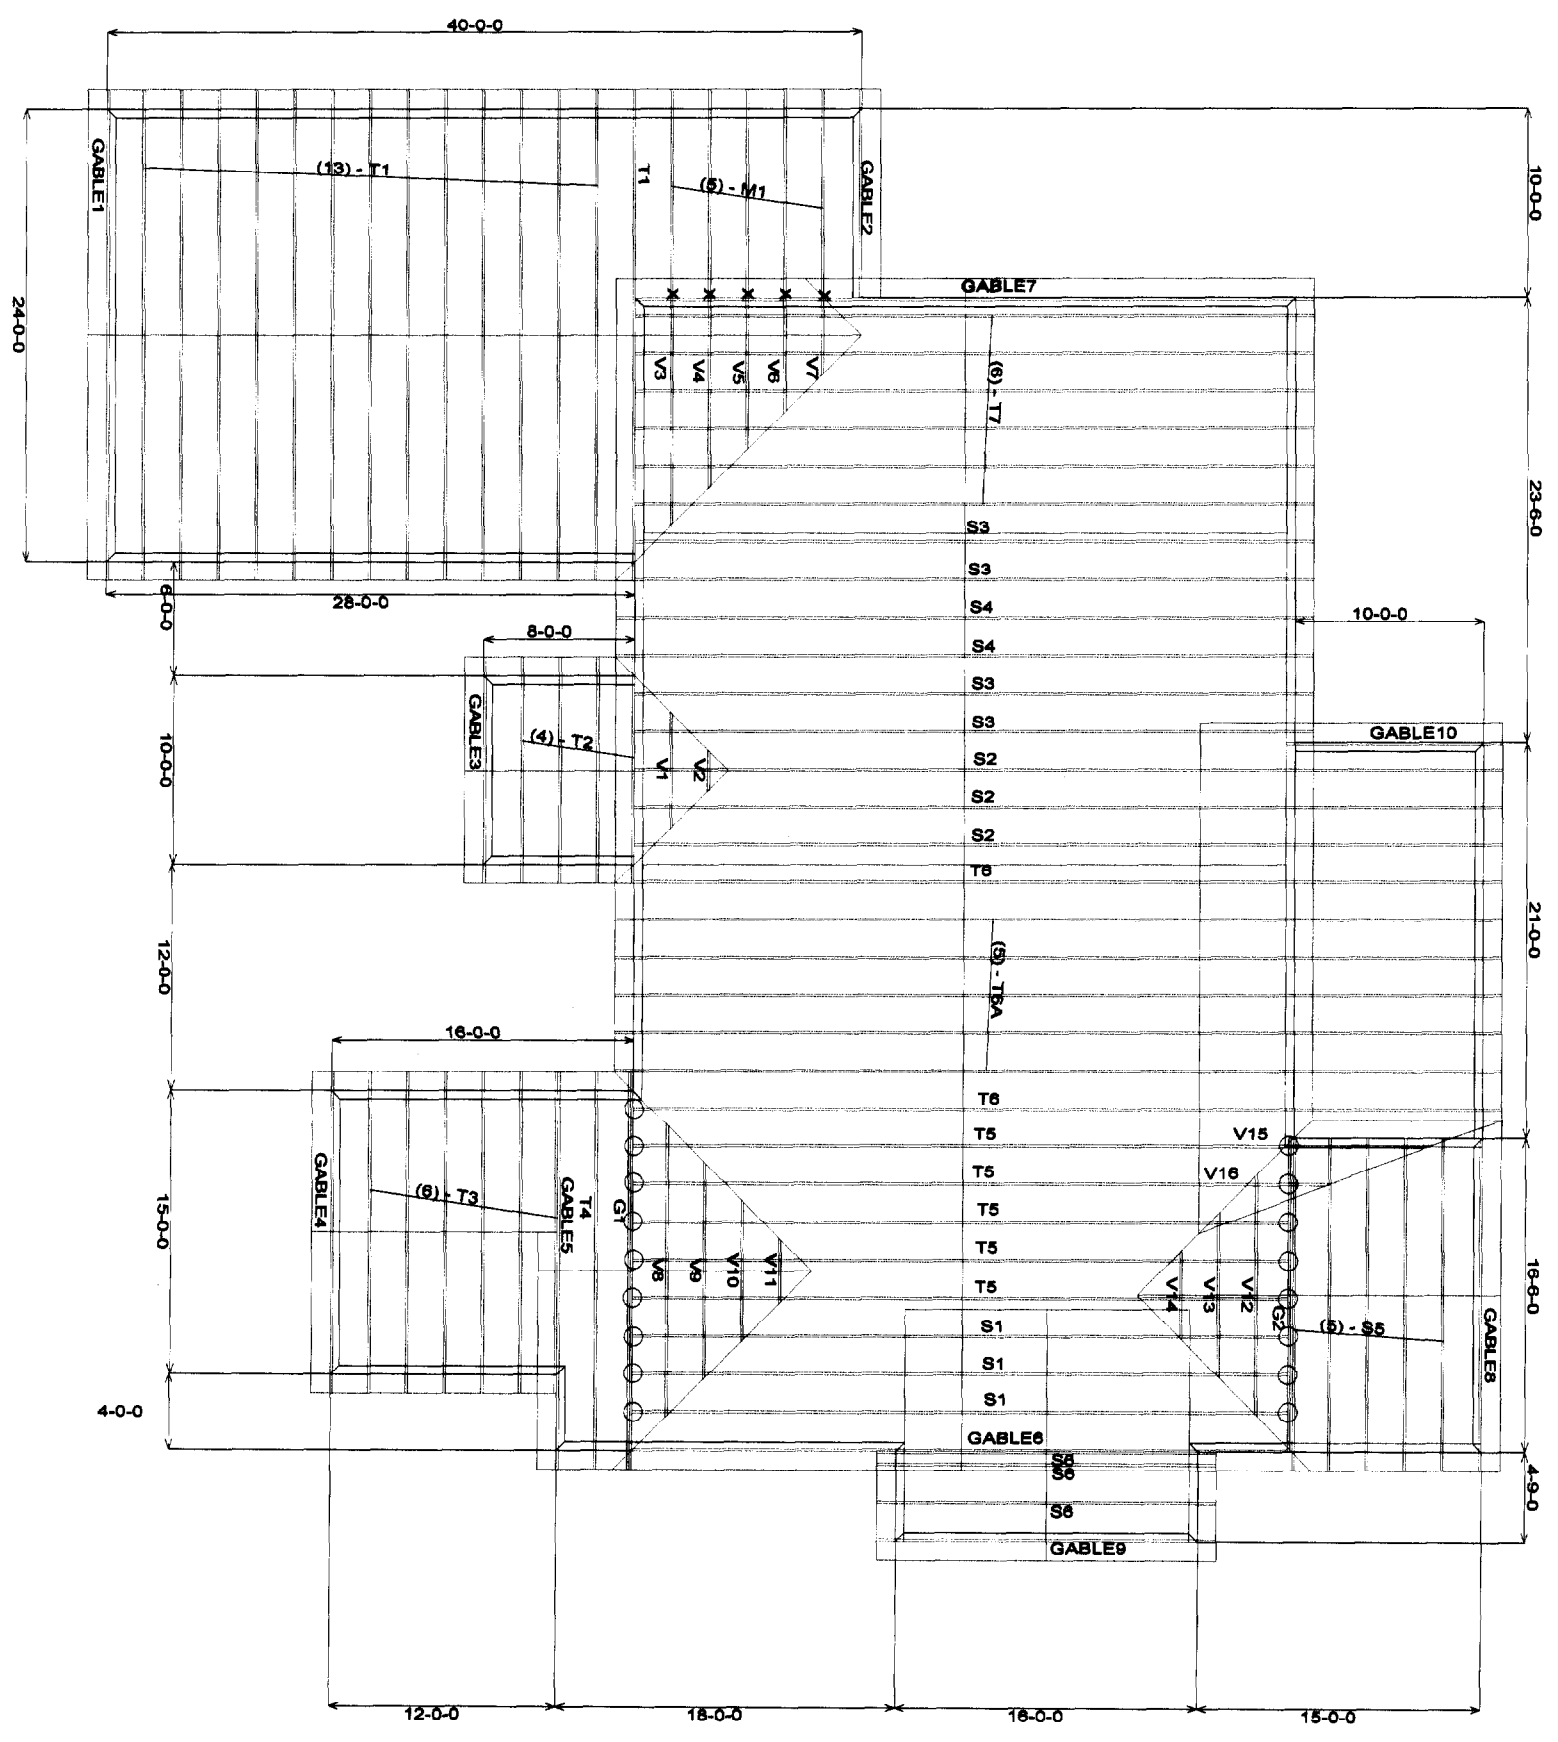

P.O. BOX 7819 GRAND FALLS, N.B. E3Z 3E8  
 P.O. BOX 466 LIMESTONE, MAINE, 04750  
 TEL# (506) 473-5722 FAX# (506) 473-5729  
 ONLINE CUSTOMER SERVICE 1-800-810-5722  
 FAX TOLL FREE (877) 810-5729  
 E-MAIL: sales@timbertop.nb.ca  
 WEB SITE: www.timbertop.nb.ca

JOB NAME  
**Hammond Lumber Co.**  
 Auburn, Me

**KT24 HANGER**

HEADER NAILS ARE 1 1/2" GAINNE (TOTAL OF 8)  
 JOISTS NAILS ARE 1 1/2" GAINNE (TOTAL OF 2)

**KJH HANGER**

HEADER NAILS ARE 1 1/2" GAINNE (TOTAL OF 8)  
 JOISTS NAILS ARE 1 1/2" GAINNE (TOTAL OF 2)

JOB NUMBER 1773	QUOTE NUMBER 985
JOB DESCRIPTION ROOF	TRUSS SPACING 24" O.C.
DESIGNED BY: STEVE PAGE, CET	DATE: Jul 3, 2003