


MORTGAGE INSPECTION PLAN

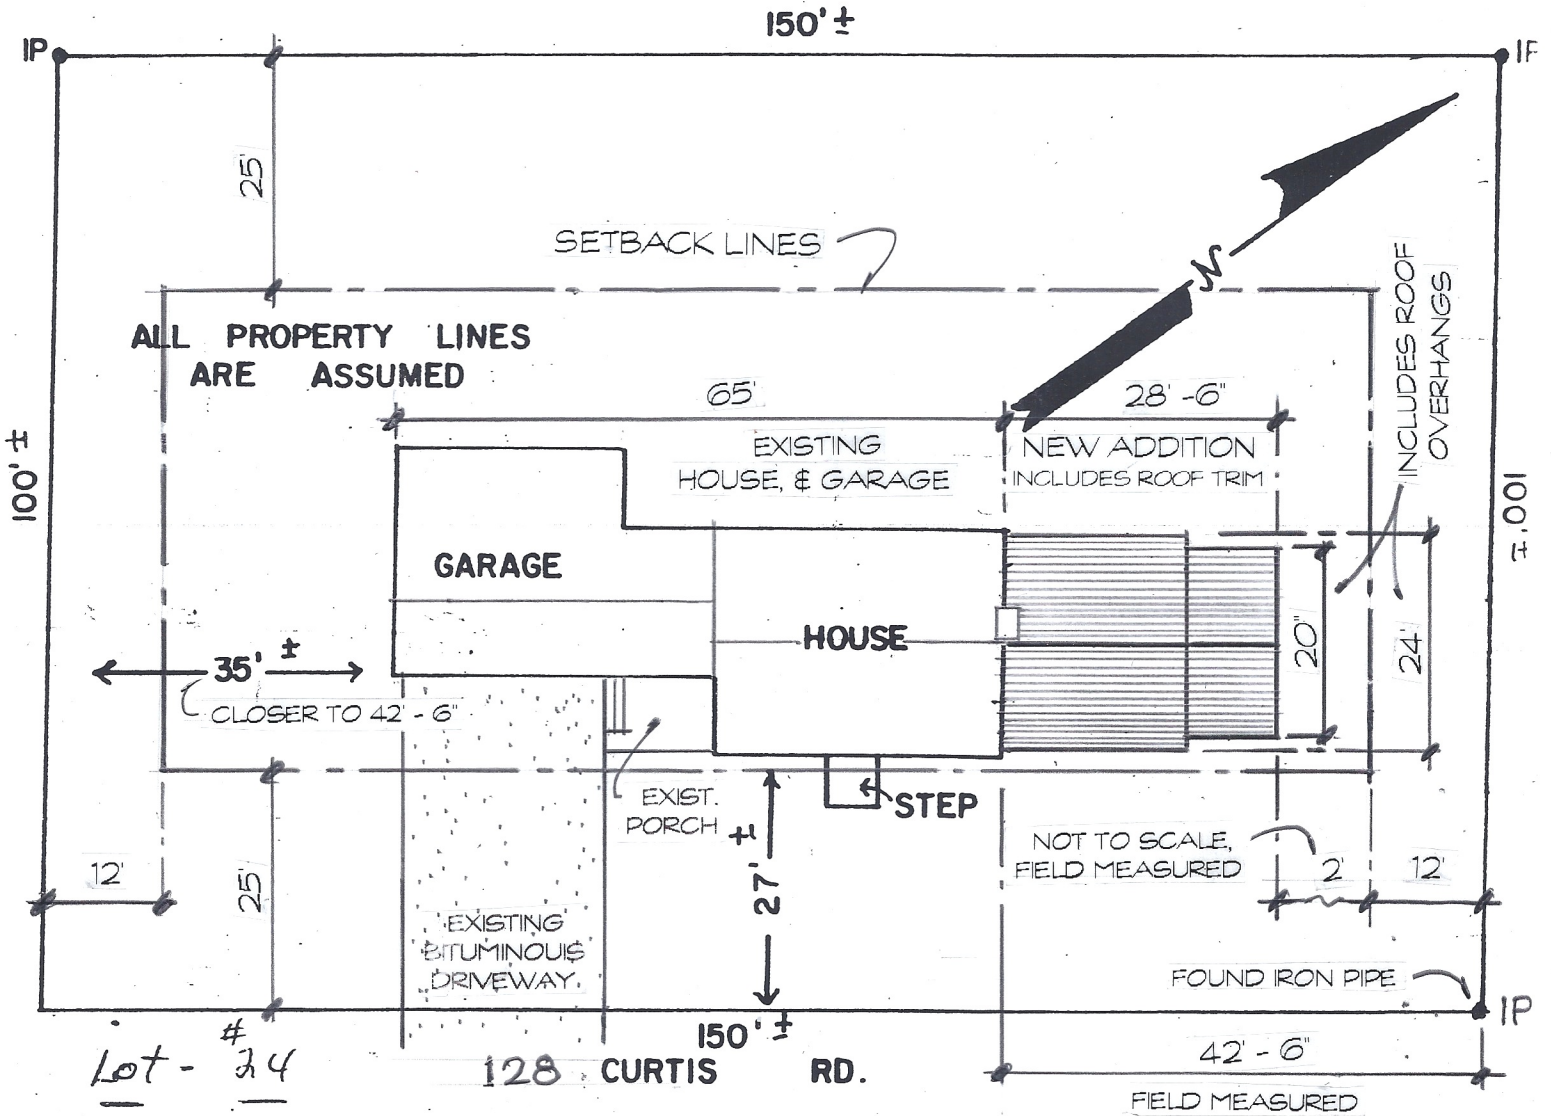

C.C. Roy Deeds  
 Plan Book - 79  
 Page - 16

LOT SIZE: 15,000 S.F.  
 20% MAXIMUM COVERAGE: 3,000 S.F.  
 EXISTING HOUSE / GARAGE: 1,900 S.F.  
 NEW ADDITION: 576 S.F.  
 TOTAL BUILDING S.F.: 2,476 S.F.  
 PROPOSED COVERAGE: 16.52 %

OWNER OF RECORD:

WILLIAM ST. LAWRENCE  
 128 CURTIS ROAD  
 PORTLAND, MAINE 04103

SCALE: 1" = 20'