


- NOTES:
1. ADJACENT TRUSS IS 8 1/2".
 2. "BSTER" 2 X 4'S TO TRUSS AS SHOWN.

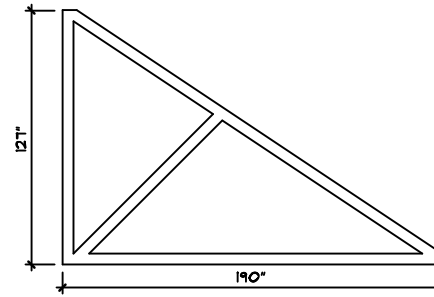

GARAGE ROOF FRAMING TO EXTEND TO BUMP OUT
ON THE FRONT OF THE HOUSE - USE 2 X 4'S AT 16" O.C.
USE A 2 X 4 TRUSS ALONG THE FRONT WITH A 2 X 6 LEDGER AT THE TOP AND BOTTOM

ROOF FRAMING PLAN

SCALE: 1/8" = 1'-0"

GLEASON ARCHITECTS

P.O. BOX 596

STRATHAM, NH 03885

OFFICE (603) 872-7370, FAX NO. (603) 872-4044

gleasonarchitects@gmail.com

PROJECT: NEW HOUSE

LOCATION: LOT 10, STEPPING STONE

DESCRIPTION: REVISED ROOF PLAN

SK-1