




C

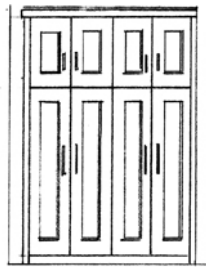

E

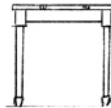

F

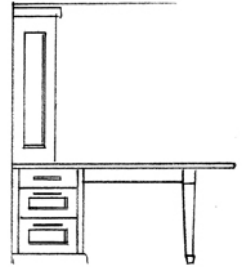

G

CESTARO/ALLEGRETTA
3/8" = 1'0"
JRAPONE DESIGNS
MARCH 5, 2014