


HOME

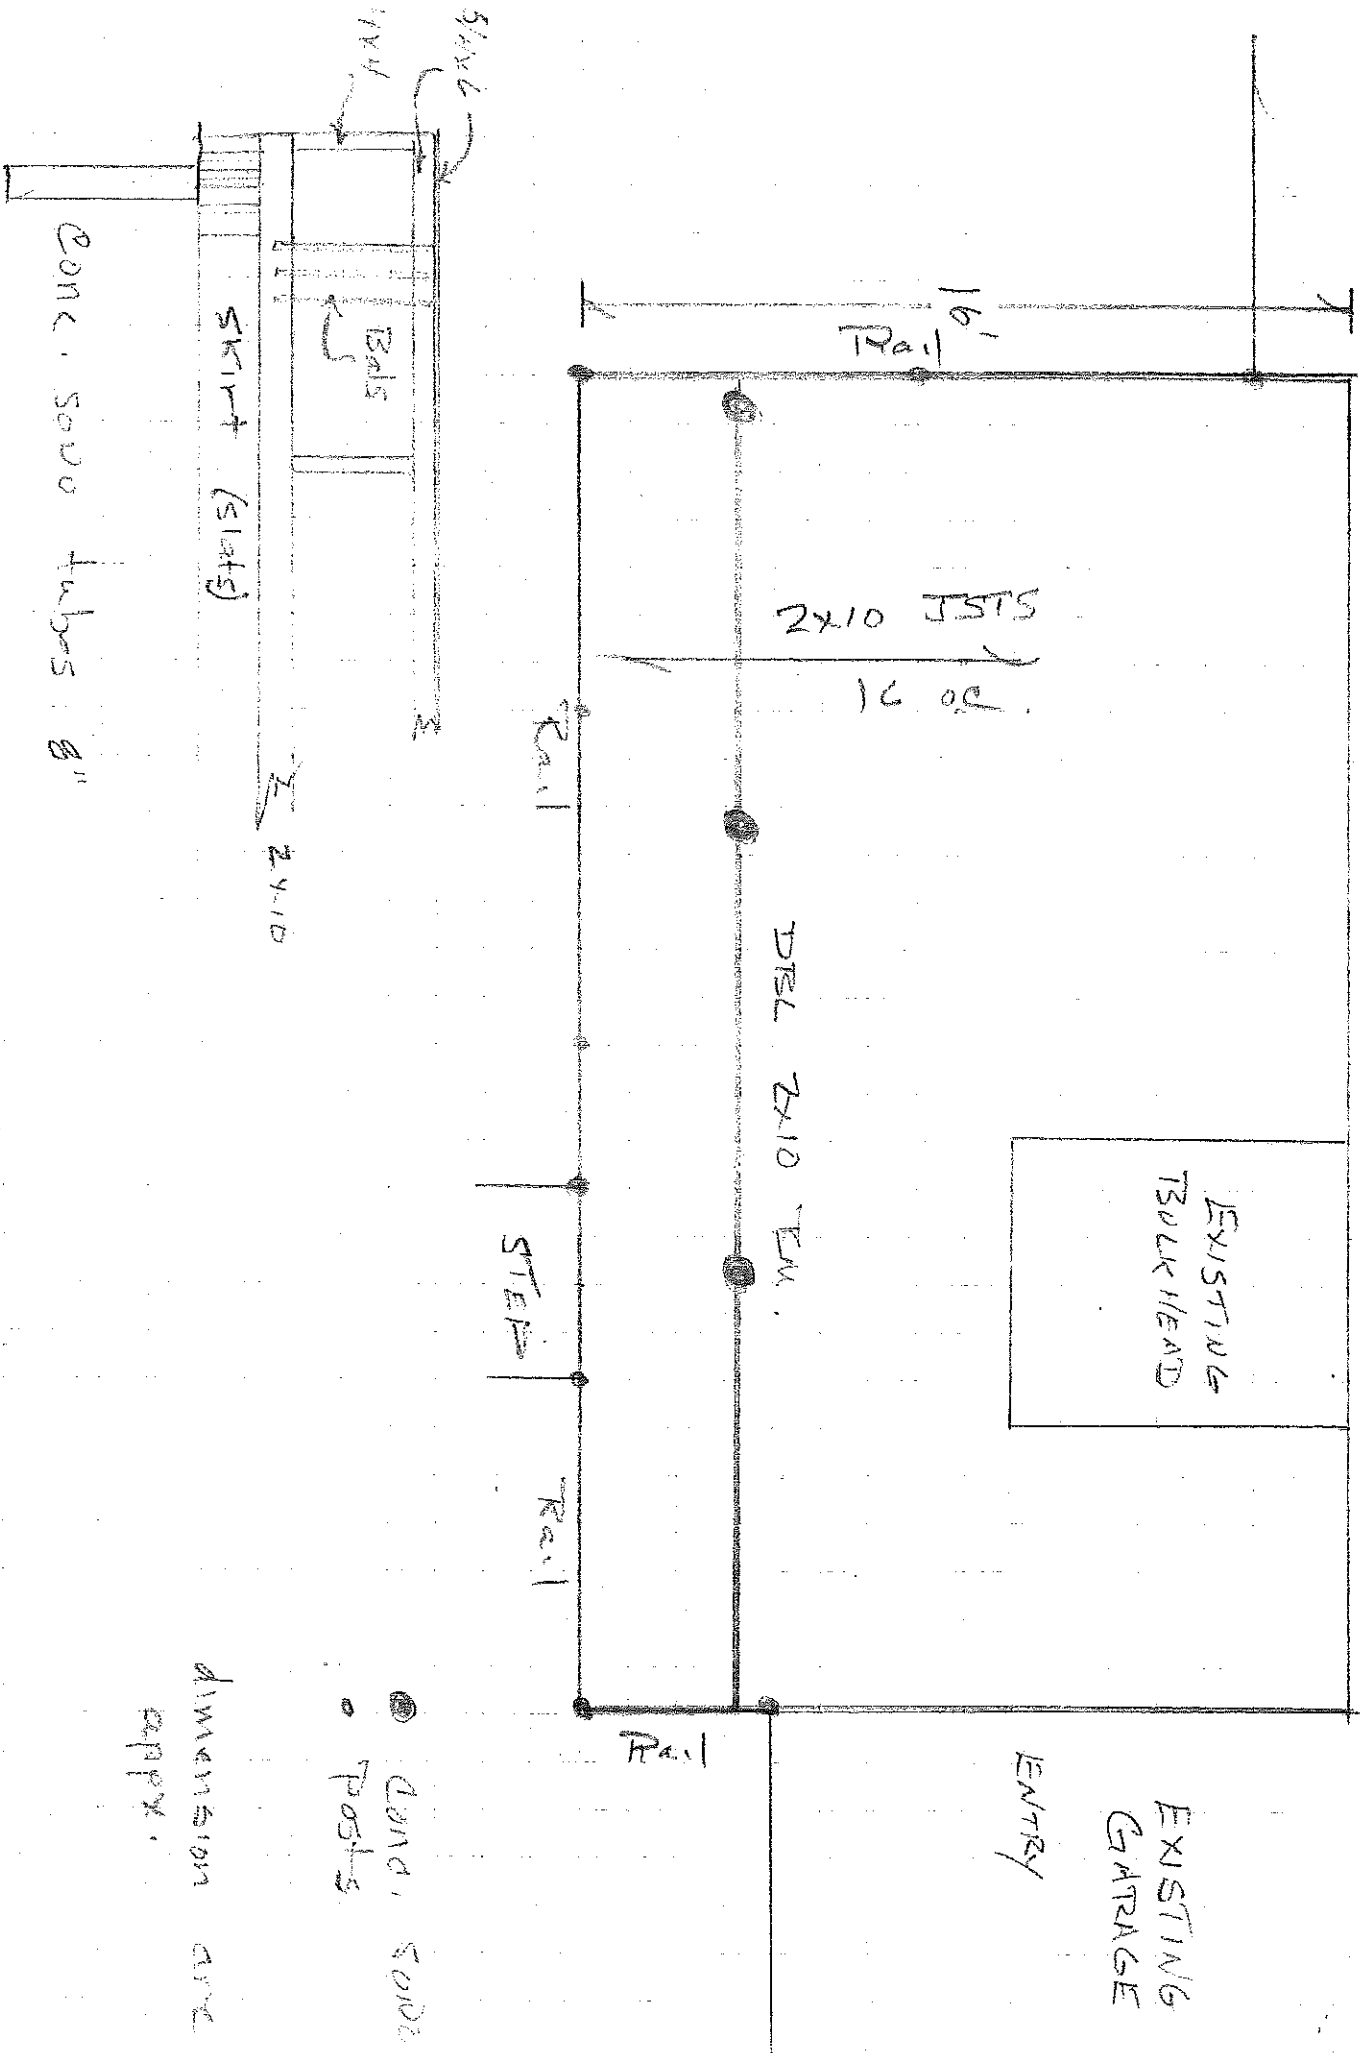

● GAND, SODS
 ○ Posts
 dimension are
 apply.

OWNER: CHMS BEAULIEU