


2x10 LEDGER W/ 3" LAG BOLT @ 16" O.C. SPACED
JOIST HANGERS

1 1/2" AISI @ 16" O.C.

3/4" ADVANTECH SUBFLOOR
GLUED AND NAILED W/ 3d
ANNULAR RINGSHANK @ 6" O.C.
WITH PANELS (TYPICAL)

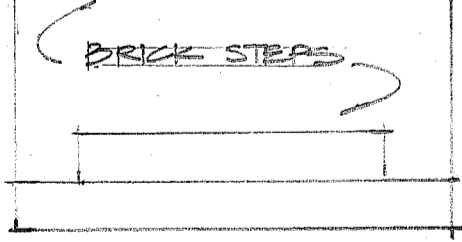

COPYRIGHT 2015
PETERSON DESIGN GROUP
Reuse or reproduction of the
contents of this document is not permitted
without written permission of
PETERSON DESIGN GROUP
Peterson Design Group is a subsidiary of Eric
C. Peterson Custom Residential Design, Inc.

PETERSON DESIGN GROUP
ARCHITECTURE
10 Dana Street, Suite 201
Portland, Maine 04101
5 Nepon Ct., Suite 5, Village Green
Kennebunk, Maine 04843
Tel. 207-775-5359 Fax 207-775-3383
info@petersondesigngroup.us

ADDITION AND RENOVATION FOR:
JORDAN RESIDENCE
ROARING BROOK ROAD * PORTLAND, MAINE

DRAWN BY:
E.H.L.

CHECKED BY:

JOB No.:
1445

DATE:
MARCH 2, 2015
MARCH 4, 2015

SHEET No.:

6

FIRST FLOOR FRAMING PLAN
E.C.P. 1/4/15