




- SPRING 2017
- INSTALLATION PRICE = \$41,719.00
- REMOVE HOUSE DOOR, FINISH OUTSIDE WALL W/ PINE = \$1,136.00
- SUNROOM CEILING WOOD UPGRADE = \$778.00
- TRIPLE PANE GLASS UPGRADE = \$3,690.00
- TOTAL PRICE = \$47,323.00**

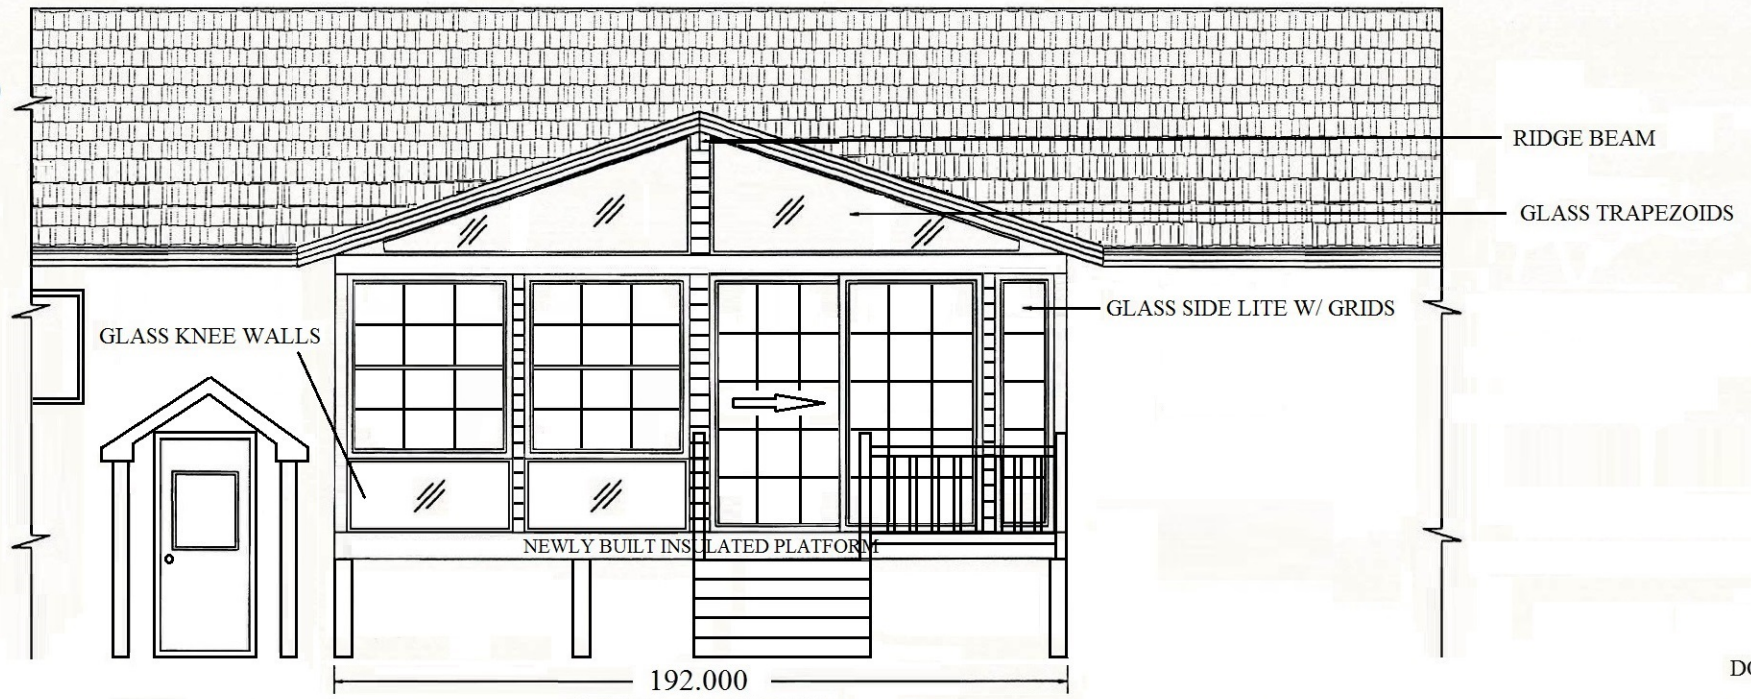

B-WALL ELEVATION

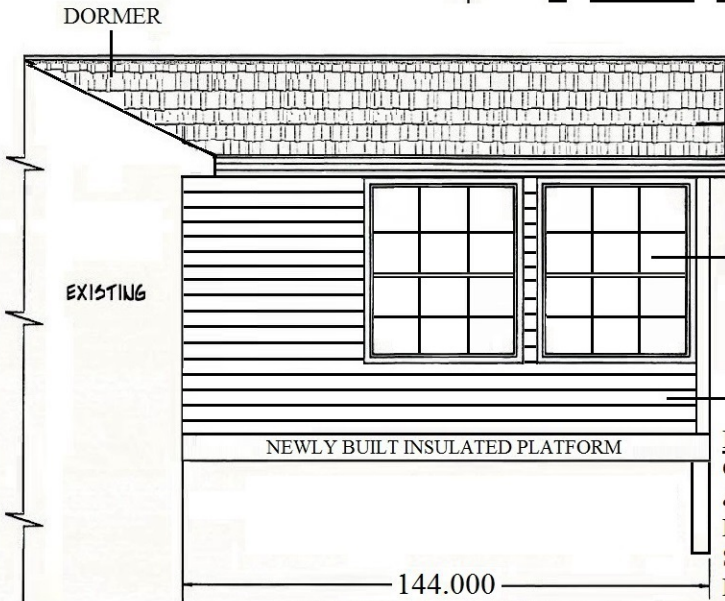


A-WALL ELEVATION

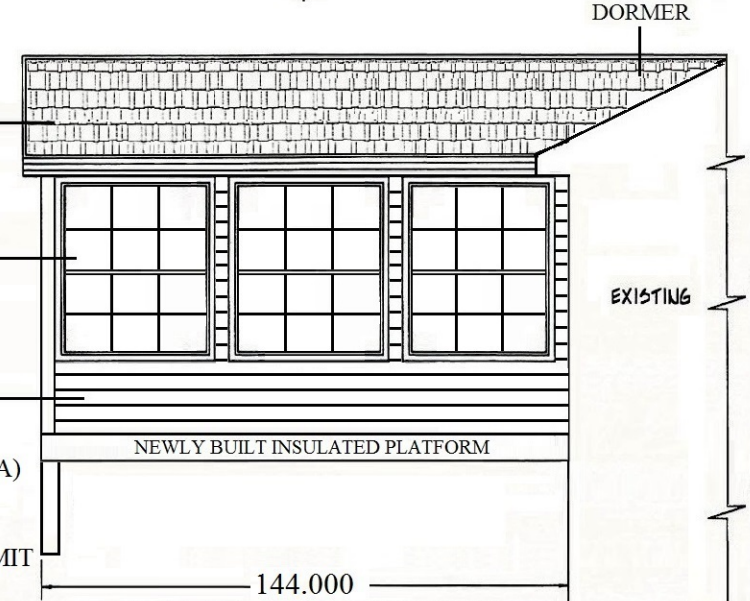

C-WALL ELEVATION

FINAL DRAWING
 GLASS KNEE WALLS SIDE 2(B), SOLID KNEE WALLS 30" TALL SIDES 1(A) & 3(C), SOLID WALL 36" WIDE SIDE 1(A), TEAR-OUT EXISTING DECK & BUILD NEW PLATFORM LEVEL TO HOUSE FLOOR, 4'X8' PLATFORM 1-STEP DOWN FROM SUNROOM W/ RAILINGS & STAIRS TO GRADE. PERMIT BY ADI.

NOTES:
 ADI WILL BUILD INSULATED PLATFORM.
 DOUBLE-HUNG WINDOWS W/ GRIDS, TRIPLE PANE W/ LOE & KRYPTON BLEND, FULL SCREENS.
 SOLID INSULATED KNEE WALLS SIDES 1(A) & 3(C), GLASS KNEE WALLS SIDE 2(B).
 KNOTTY PINE T&G INTERIOR WALLS & KNOTTY PINE T&G CEILING.
 DRAWING IS NOT TO SCALE, TRAPEZOIDS MAY ALTER IN SIZE FROM WHAT IS SHOWN.
 SUNROOM ROOF IS DORMERED TO HOUSE ROOF.
 NO ELECTRIC, NO HEAT, NO PLUMBING BY ADI.

NAME: ROBERT & PAMELA MEADER ADDRESS: 151 SUMMIT ST, PORTLAND, ME 04103	DRAWN PEARL	AMERICAN DREAMSPACE INC. 40 Market street P.O. Box 482 North Berwick Maine 03906	 JOB NO.
	DATE 02/07/2017		
	SCALE NOT TO SCALE		