


NOTES:
ADVANTECH SUB-FLOOR.
WALL FRAMING SITS ON 2X4 PT FLOOR PLATE.
TOTAL OF 16 - 2X4 SPRUCE KLN ACTING AS POSTS.
3 1/2" X 3 1/2" LVL KING POST (RATED AT 7,000 Lbs. psf).
HEADER LVL'S INSTALLED OVER POSTS (see diagram).

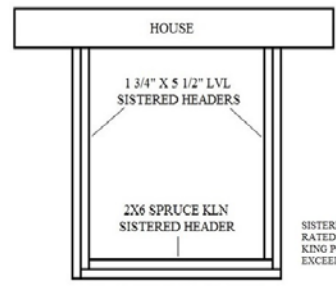

SISTERED LVL'S ON SIDES 1 & 3 @ 80 Lbs. SNOWLOADS RATED AT LESS THAN 0.1 DEFLECTION.
KING POST RATED AT 7,000 Lbs. BUT, IN THIS INSTANCE EXCEEDS 4,000 Lbs.

Helen C. Wynn, P.E., SECB
Helen C. Wynn P.L.L.C.
455 Ludfield Road
Bowdoin, ME 04927 (207)522-9366

AMERICAN DREAMSPACE, INC.
40 Market St, North Berwick, ME 03906

We Make Your
Dreamroom A Reality

Dreamroom 6400 Series®
Patio Enclosure System

DATE: 03/20/2015
JOB NO.: DR-6400
DRAWN BY: PJS
DWG NO.: Sheet_3
4 of 38