


Existing Partition Wall "C"

(6' long, interior, 2x4, non-load bearing)

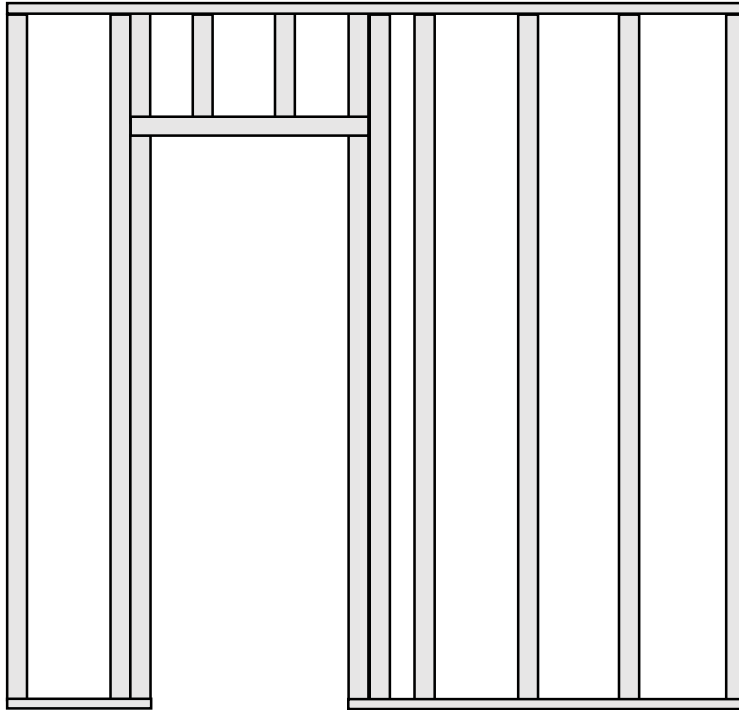

This wall will be rebuilt roughly 36" from its current location, thus increasing the size of the bathroom.