


Existing Load Bearing Wall "A"  
(12' long, interior, 2x4, load bearing wall)



Proposed Load Bearing Wall "A"

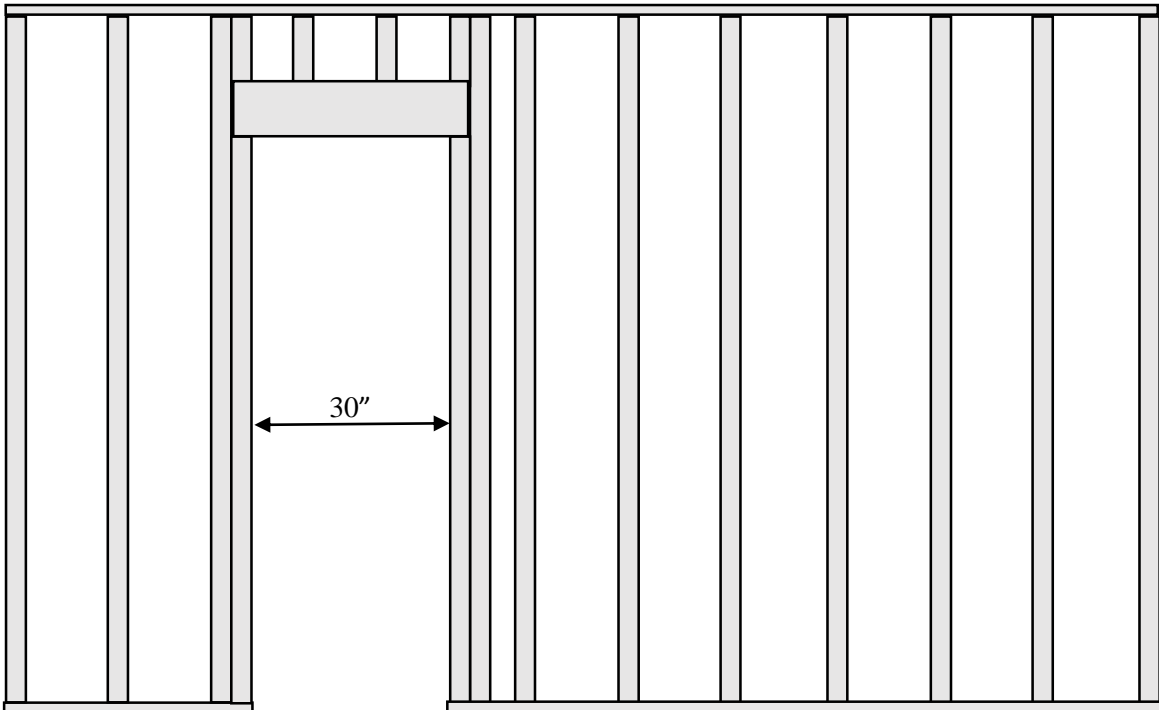