
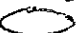


*Produce Tank*  

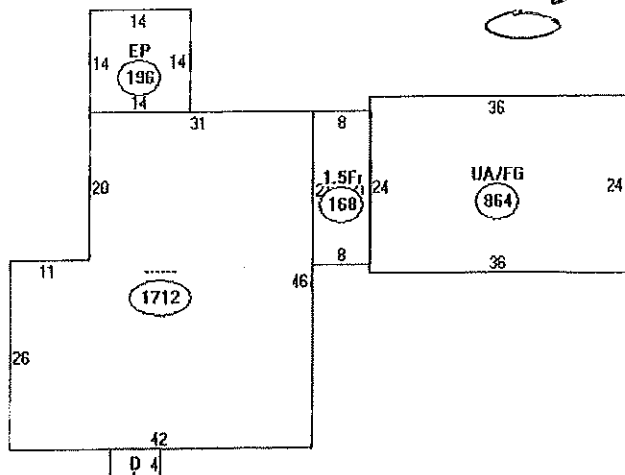


Descriptor/Area

- A:.....  
1712 sqft
- B: 1.5F  
168 sqft
- C: UA/FG  
864 sqft
- D: W.D  
28 sqft
- E: EP  
196 sqft