




FRONT

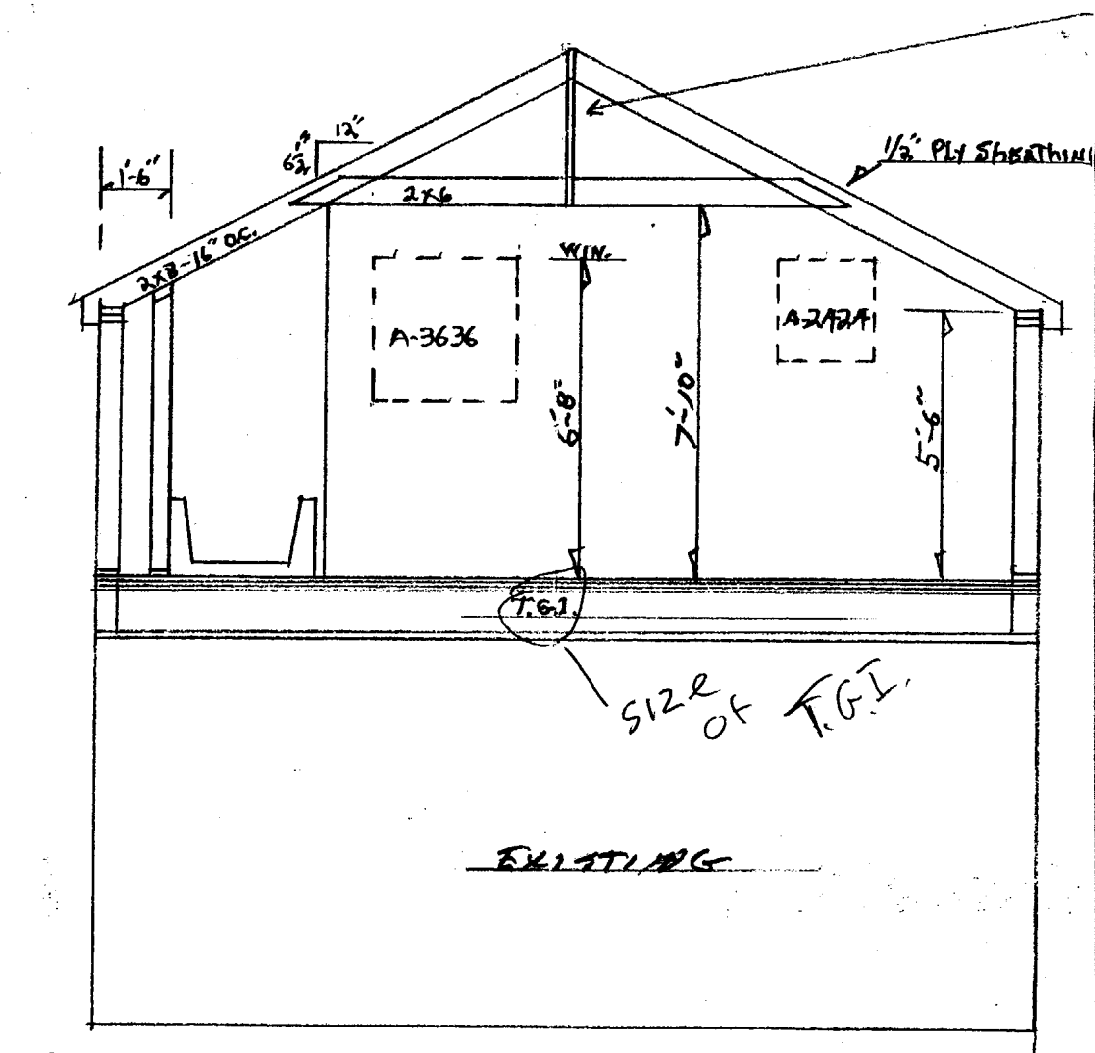


REAR
TYPICAL FRAMING

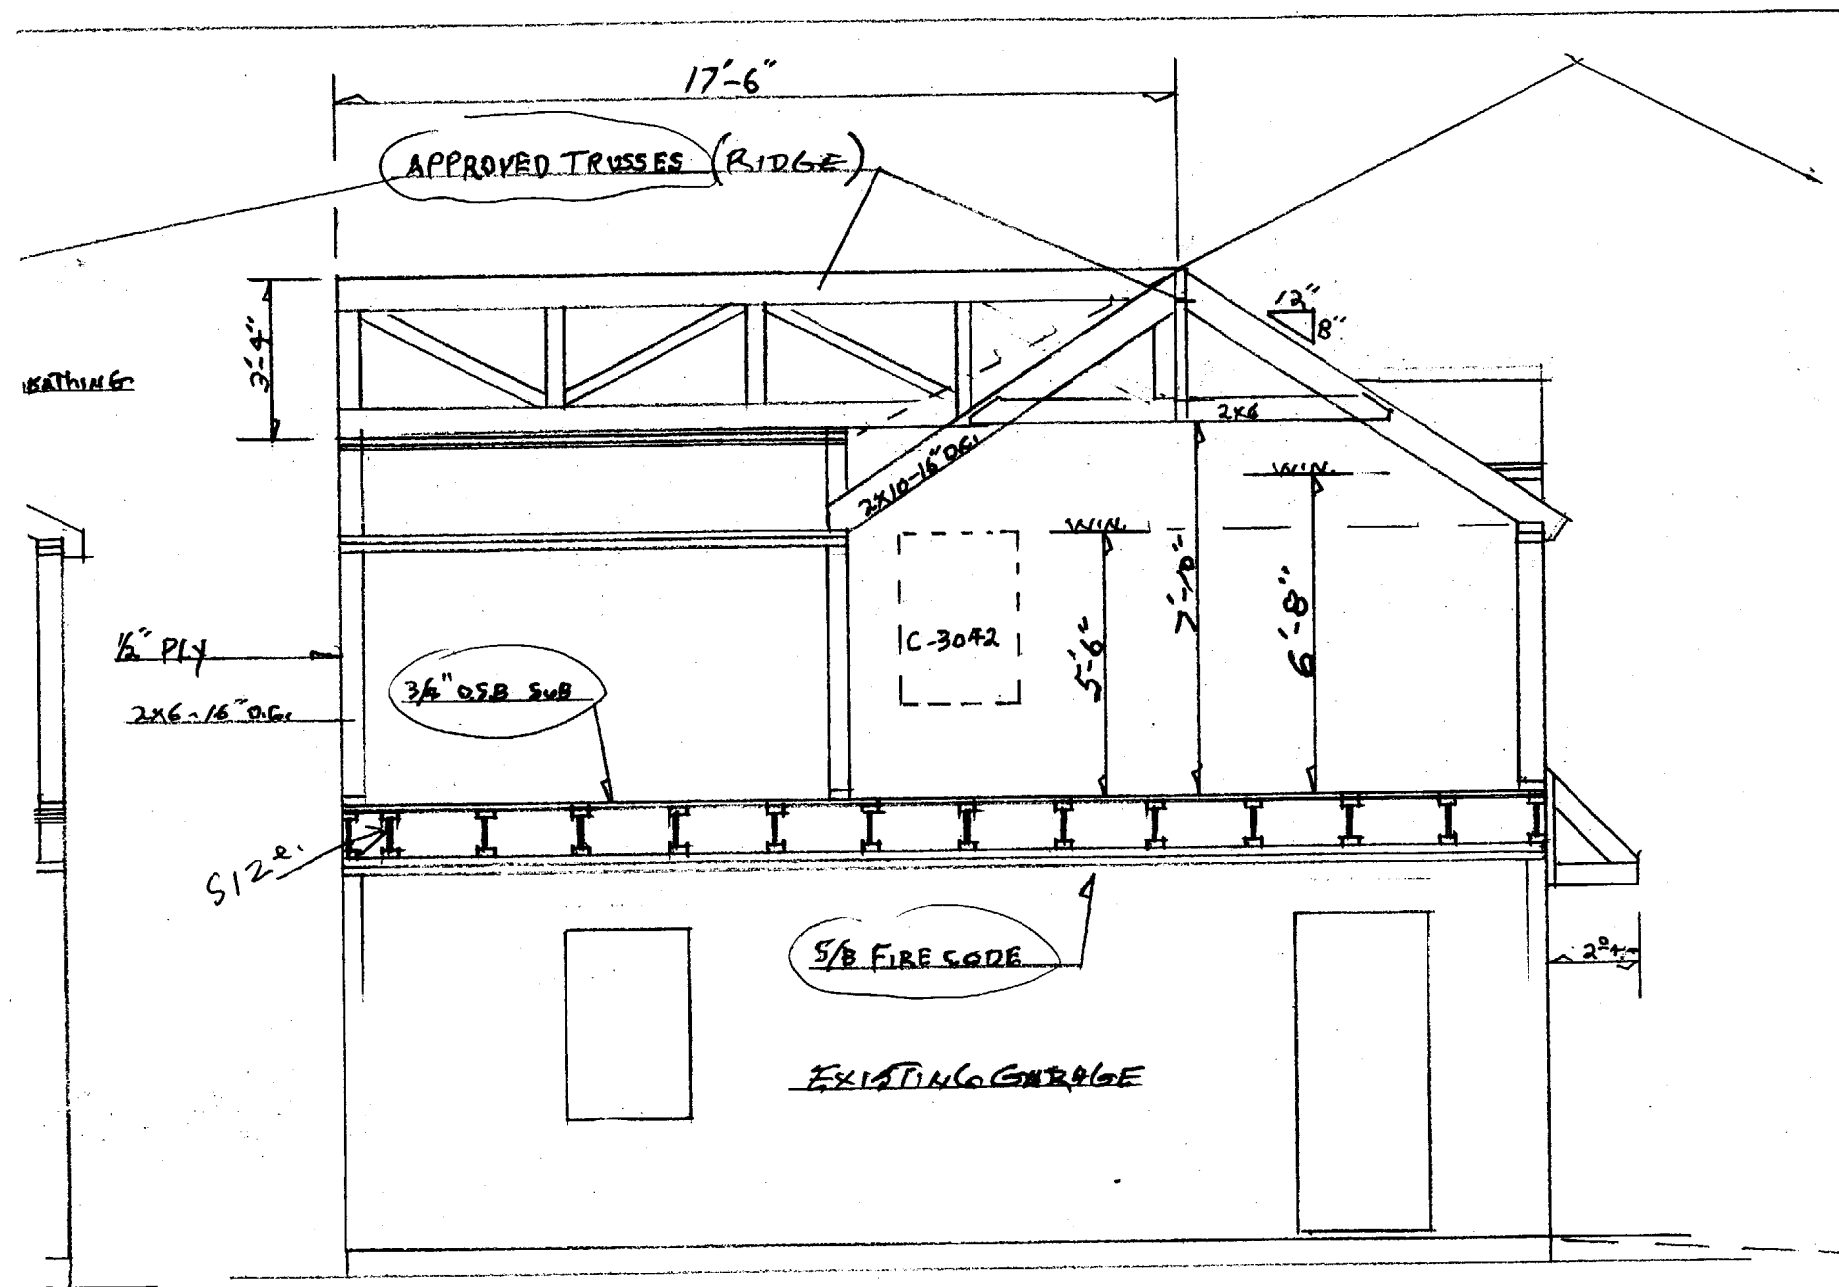

SCALE 1/4" = 1'

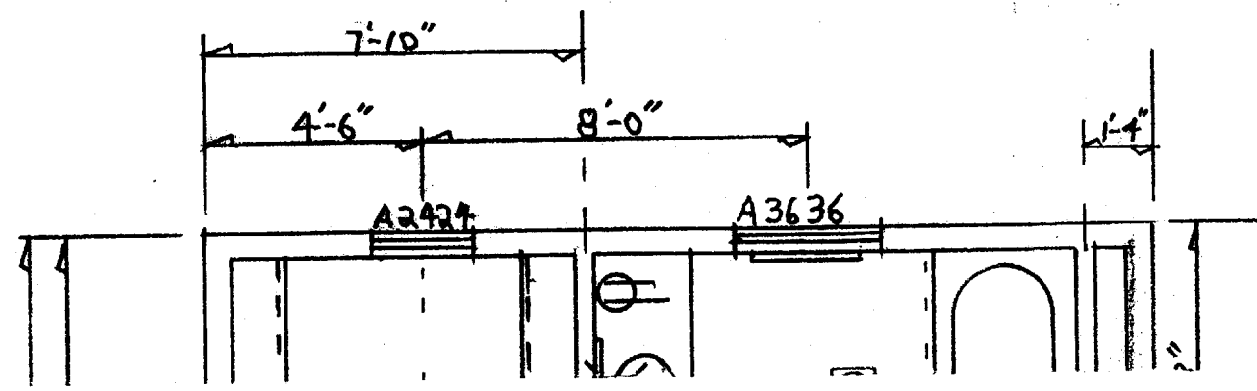

PICTAL FRAMING SCALE 1/4" = 1'

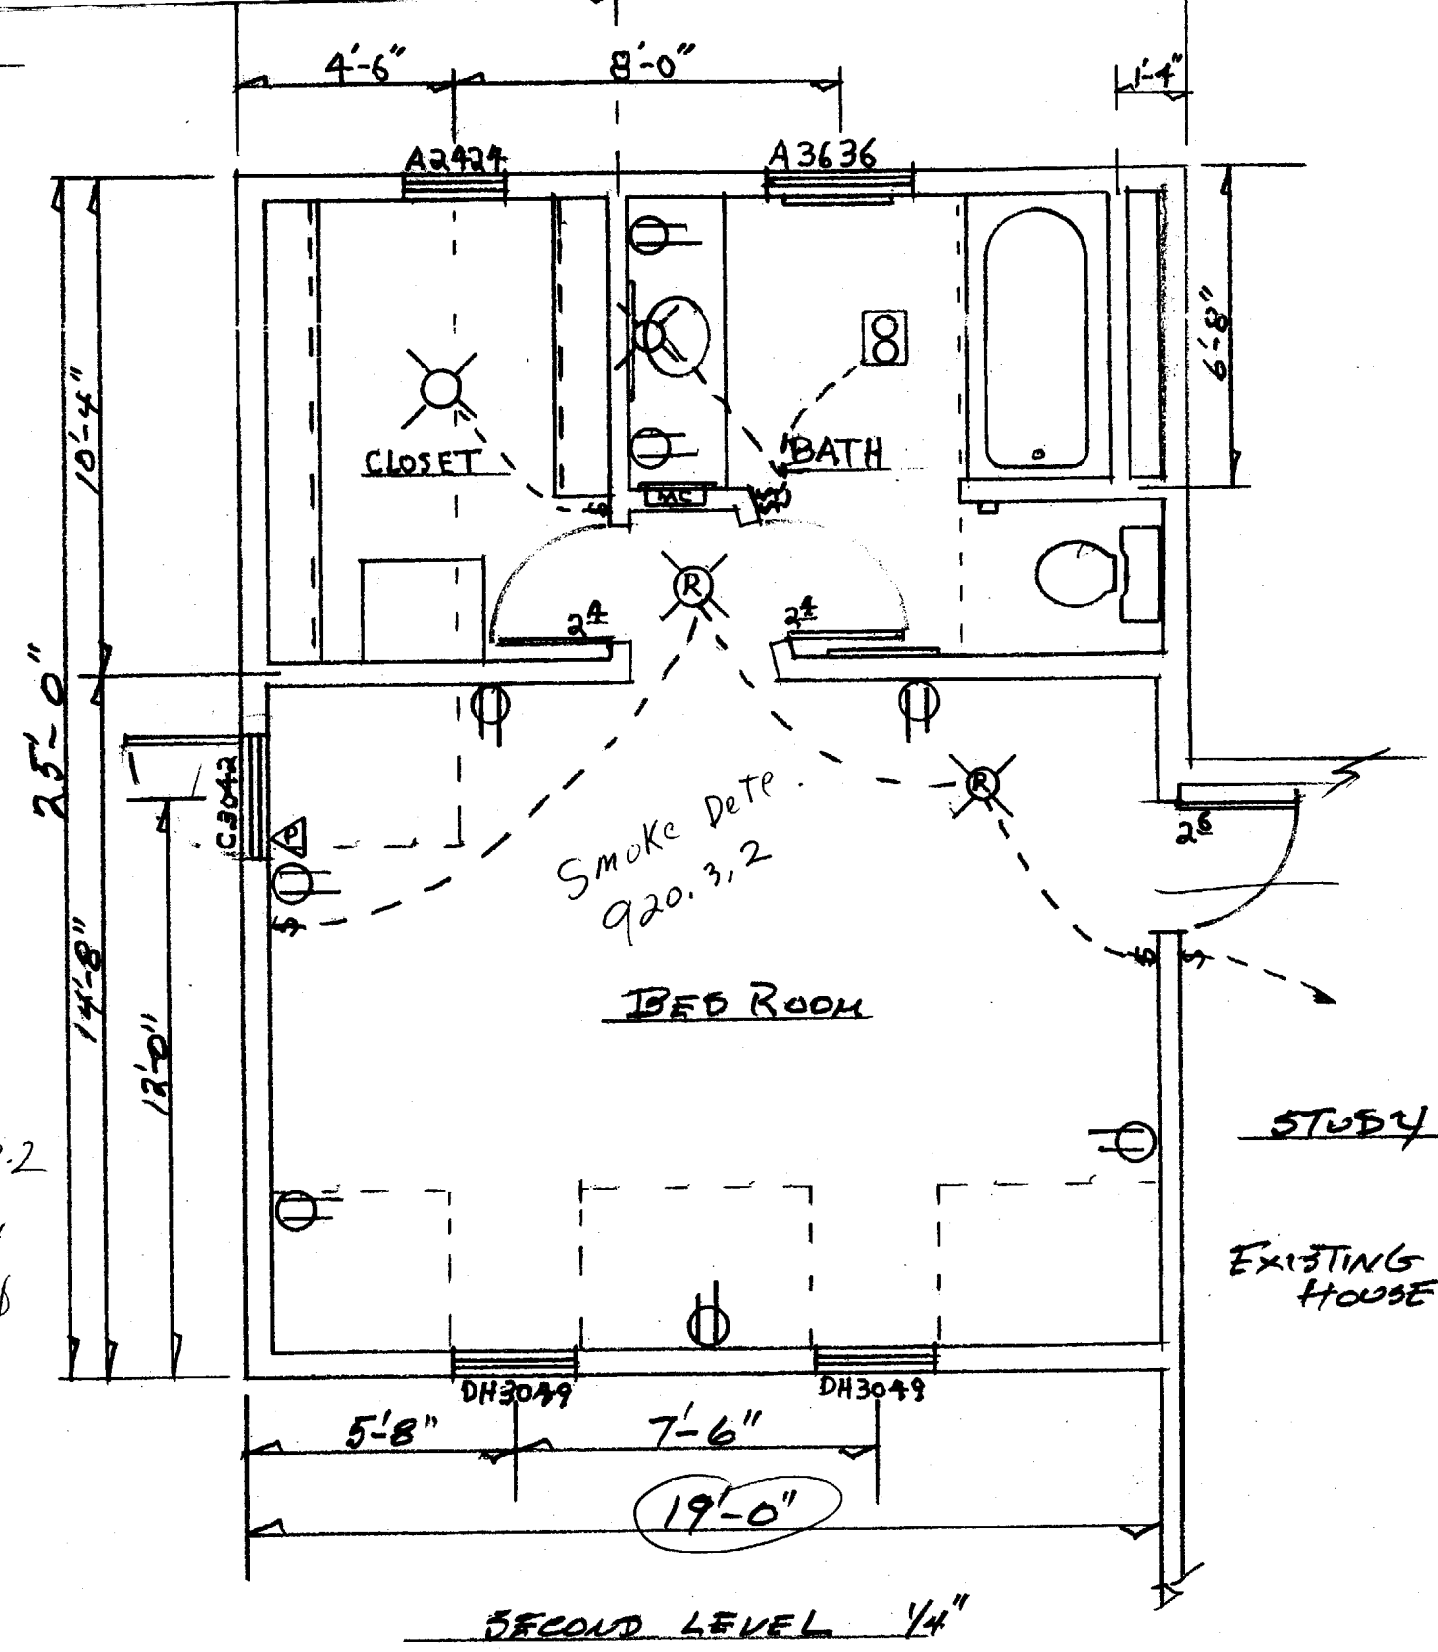

1. smoke deTe - Sec 920.3.2
2. sleep room window - 1φ1φ.4
3. Flush. Sec 14φ6.3.1φ
4. SIZE of Floor Joists
- 5.

* changes to be forwarded
by Earl Brown per
Sam Hoffses request.

A. E. BROWN CO. INC. Architectural Designers and Builders

For: MARK & DENISE REYNOLDS

A Custom: ADDITION OVER GARAGE

Date: 3-16-07 Scale 1/4" Buy: EB Page: 1 of 1

FRONT

T3



LEFT ELEVATION 1/4"