


MASTER BATHROOM POCKET DOOR INSTALL


*NON LOAD BEARING WALL

• NEW Metal Johnson Pocket Door KIT.

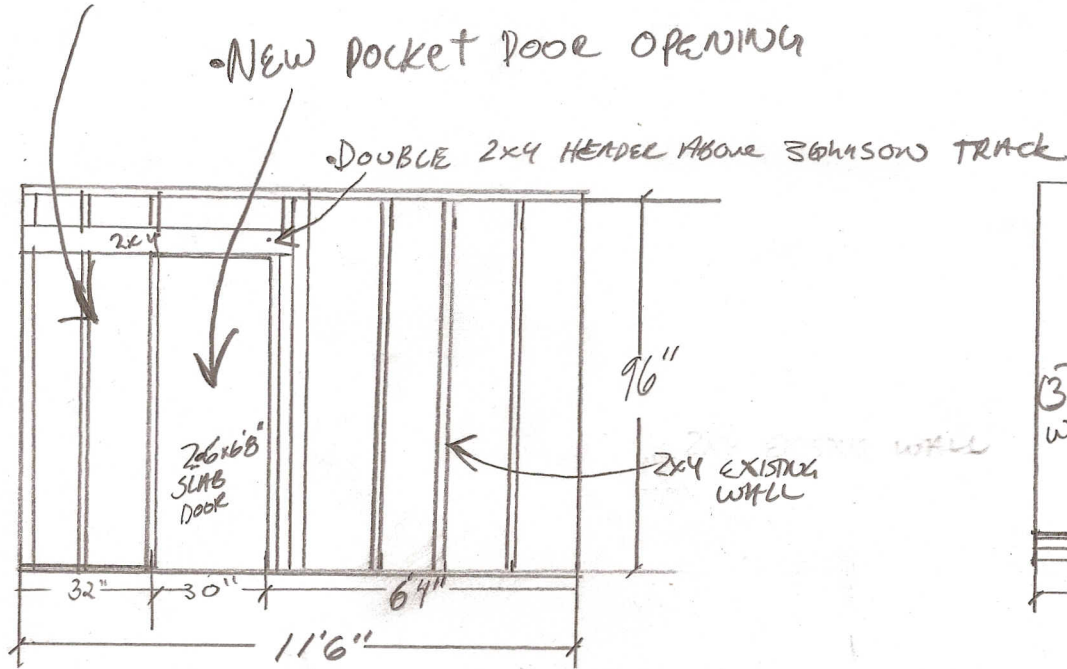

M. Bedroom CLOSET DOOR REPLACEMENT

• NEW DOOR FRAMED WITH 2x4's.
*NON LOAD BEARING WALL.

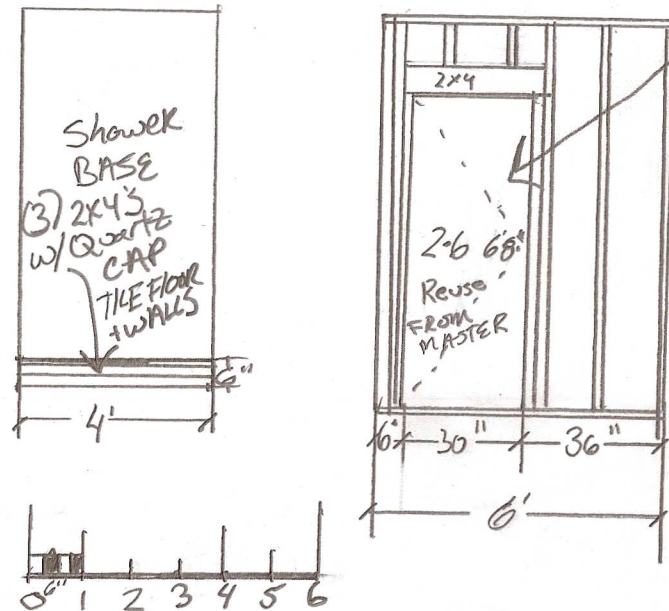

LAFFERTY MASTER BATH		
SCALE: 1/4" = 2'	DRAWN BY: N. VARNEY BUILDERS LLC	# 3
DATE: 01/6/14		
54 DEEPWOOD PR. PORTLAND, ME		
NOTES: PROPOSED NEW FRAMING OF 2 DOORS + SHOWER BASE		

1/4" = 2'

VARNEY BUILDERS
"All your carpentry needs"



Nick Varney
207-650-1770
VARNEYBUILDERS@YAHOO.COM

Free Estimates
Fully Insured

Frame To Finish.
New Construction and Renovations