
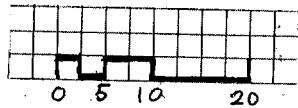


R-2 Zone
 Sheds < 100 sq ft
 may be as close as
 5' to rear & side
 property line
 25' & 14' shown
 ok

RECEIVED
 MAY 9 2006
 DEPT. OF BUILDING INSPECTION
 CITY OF PORTLAND, ME

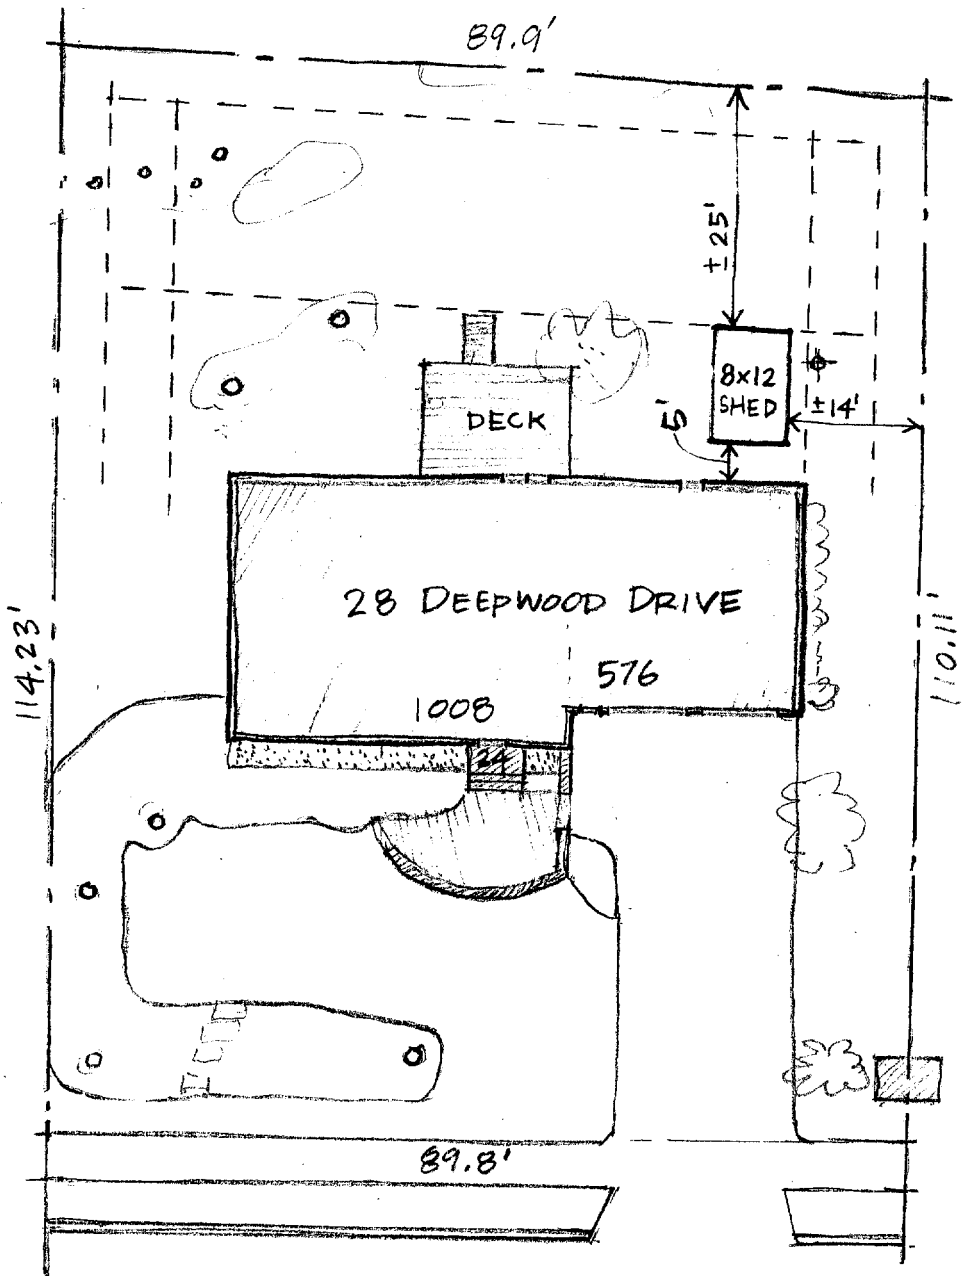

1" = 20'