

SINGLE FAMILY RESIDENCE PLOT PLAN

LOT 4-McMULLIN SUBDIVISION

196 ALLEN AVENUE
 PORTLAND, MAINE 04103


FOR:

PAUL VOSE, INC & L.E. LYDON JR. CONSTRUCTION, INC.

DESIGN BY:	JRS
DRAWN BY:	MEJ
CHECKED BY:	JRS
DATE:	6-04-01
SCALE:	1"=20'
FIELD BK:	---
PROJ. NO.:	01115
DRAWING:	0115LT4

N.T.S.

LOCATION MAP

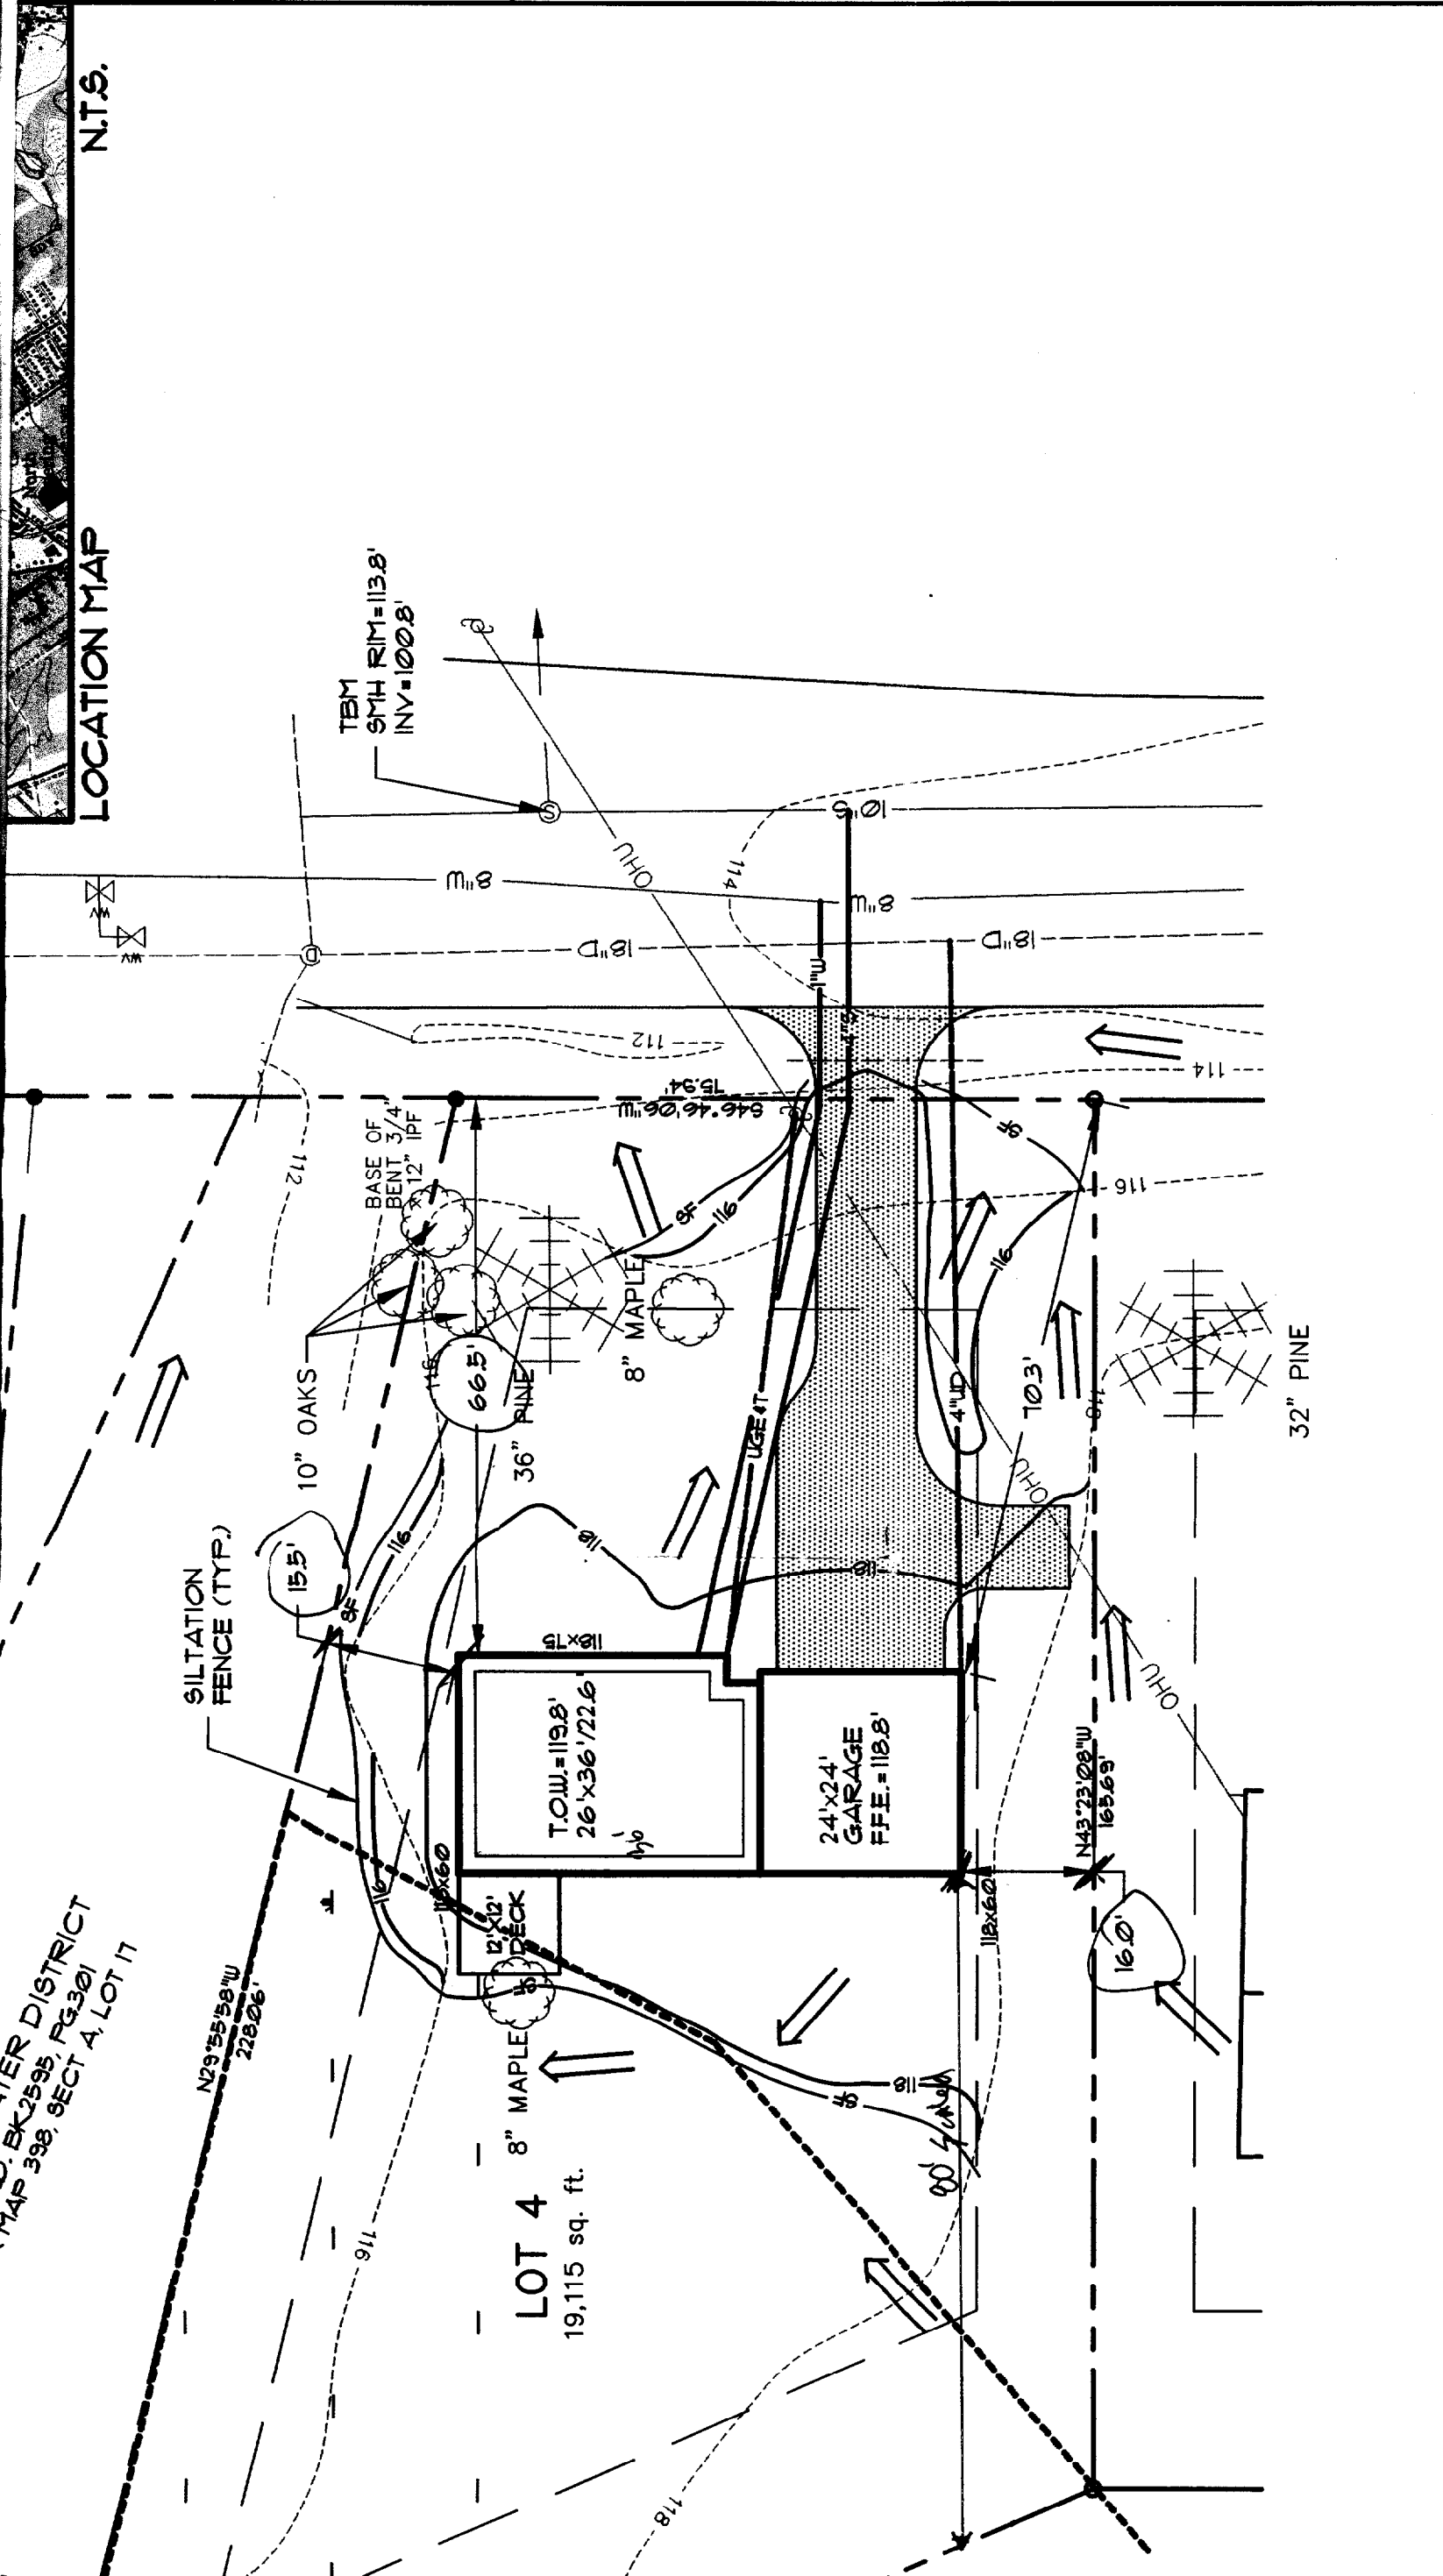

4 EXISTING TOPOGRAPHY INFORMATION IS SOLELY BASED UPON

PLAT DISTRICT
 MAP 398, SECT. A, LOT 17