


704 Allen Ave Deck Views

Top view

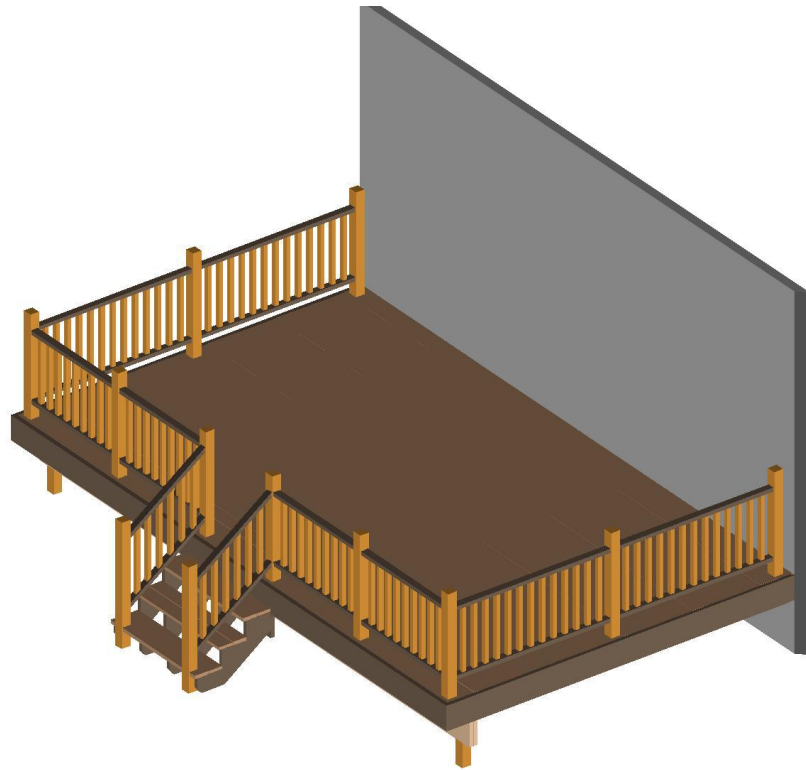

Deck elevation at house 20 in

- Stair elevation 30 in
- Stair width 48 in
- Utilizing 3 precut stringers for stairs
- Riser height $7\frac{3}{4}$ in
- Tread depth 10 in
- Nosing 1 in