



1) Splice, XR100, Mill 12" long

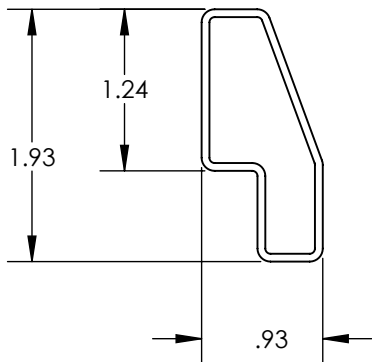

| Property | Value |
|----------|----------------------|
| Material | 6000 Series Aluminum |
| Finish | Mill |

2) Screw, Self Drilling

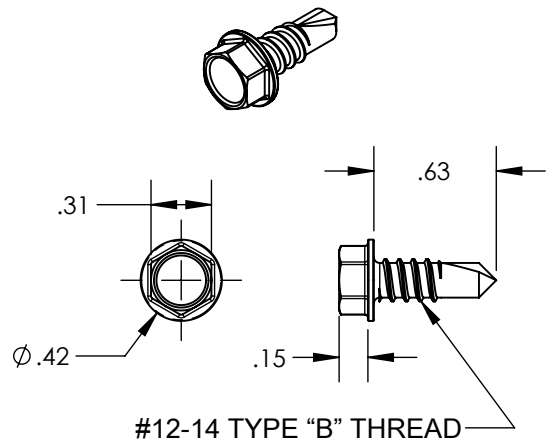

| Property | Value |
|----------|----------------------------|
| Material | 300 Series Stainless Steel |
| Finish | Clear |