


31 SUMMIT ST.  
JOHNSON  
GARAGE

FOUNDATION

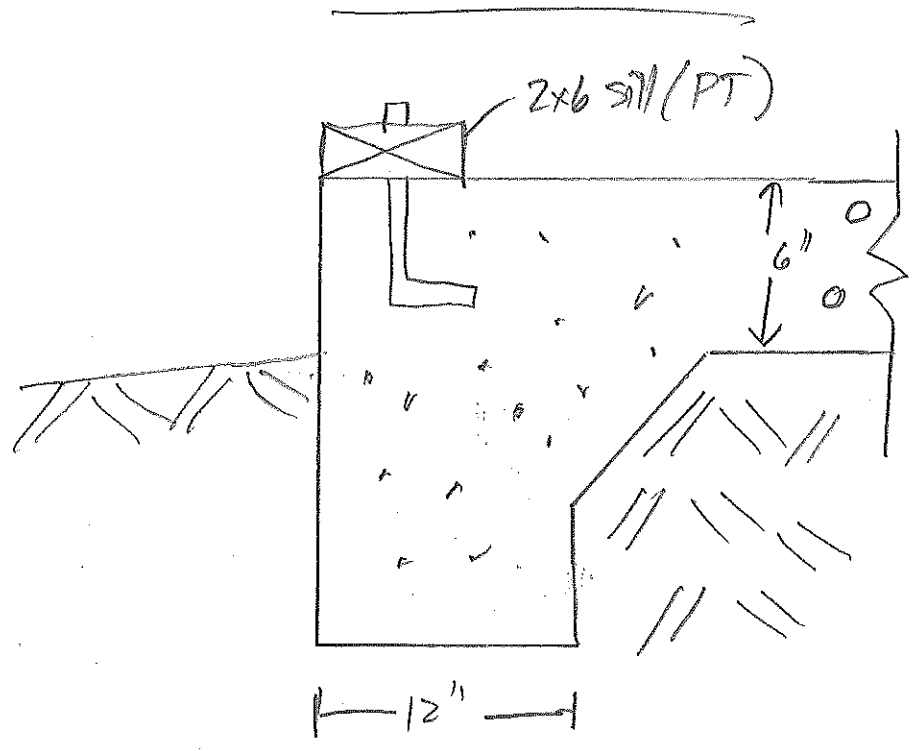

MONOLITHIC SLAB