


- 2 Windows
- 1 Entry Door
- 2 9'x7' Garage Door with Glass
- Vinyl Siding 3 Sides front Vinyl Impressions

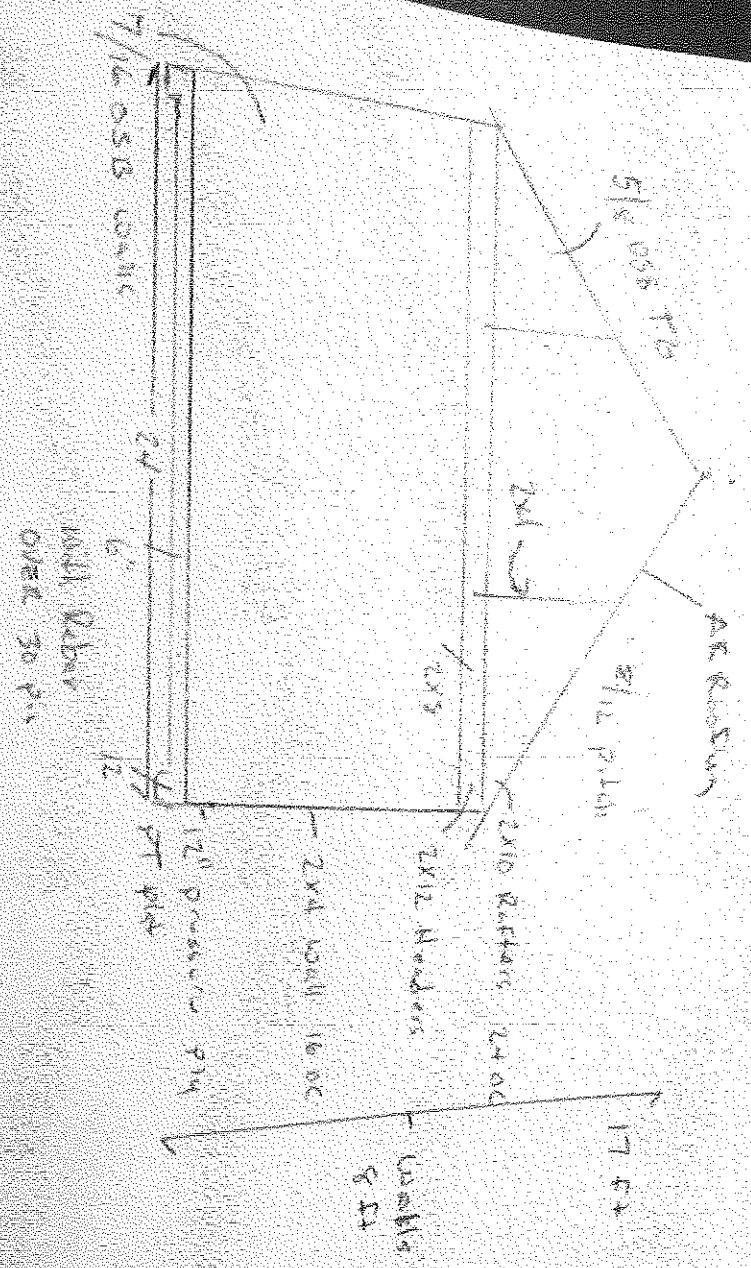

WWW PRO GARAGE  
Maine.com

Rick Eastman  
319.459.0111  
504.391.0211