

McNAUGHTON

EXISTING DECK REPLACEMENT

Deck #1

Deck #1

SUPPORT OFF OF EXISTING:
CONCRETE FILLED TUBES

DECK SIZE
48" X 50"


PT FRAMING 2x6 16' OC

→ PT STAIR 7/11 2x12 (4)

Decking: TREX
Railing: FIBERON PVC

with 2x2 BAUSTEES 3/4 OPEN

STAIRS 7/11

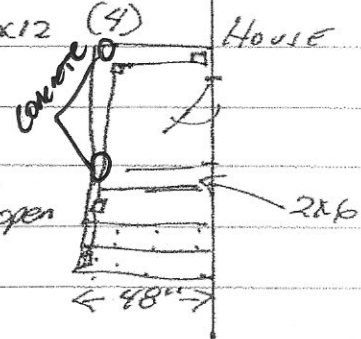

Deck #2


SUPPORT OFF OF EXISTING:
CONCRETE FILLED TUBES

10"

4' EXISTING TO REMAIN

2. NOT TO SCALE
MARLO SERVICES
207-831-6147

DRIVEWAY
ONLY HAND RAIL IS ON SMALL SIDE
DECK. 2x2 BAUSTEE SET @ 35/8 SPACING

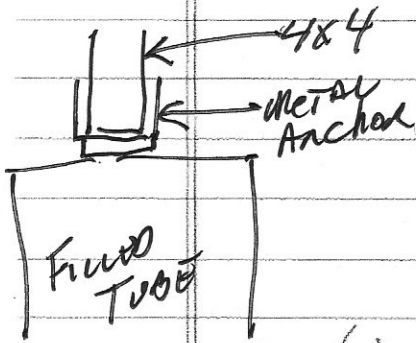

Deck Size: 12' X 10'

PT FRAMING 2x8 16' OC


PT STAIR 7/11 2x12 (3)

STAIR WAY 36" FREE


Decking: TREX

Railing: FIBERON PVC

with 2x2 BAUSTEES 3/4 OPEN

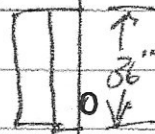

10" EXISTING TYP. 6" CONCRETE

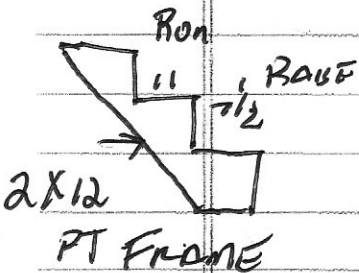

LEDGER
2x8

HOUSE

FLASHING 1/4" TREX Decking

DRIVEWAY