


**PFS Corporation**  
 Northeast Region  
**APPROVED**  
 M Wagner - 2  
 6/14/05  
 Approval limited to  
 Factory Built Portion

DATE REQUESTED	6-6-2005	CUSTOMER:	KIMBALL
CAMELOT	28X48	QUOTE#	Q-15880
2-STORY	MODEL	<b>2ND FLOOR PLAN</b>	
CUSTOM	STATE	NEW ERA BUILDING SYSTEMS	
ME	REP	P.O. BOX 298	
P.S.	WORK DONE	451 SOUTHERN AVE.	
P.F.S.	SENT TO	STRATFORDVILLE PA 16958	
		SCALE:	3/16"=1'
		DATE:	6-13-2005
		DR. BY:	T.F.
		NO.	2A

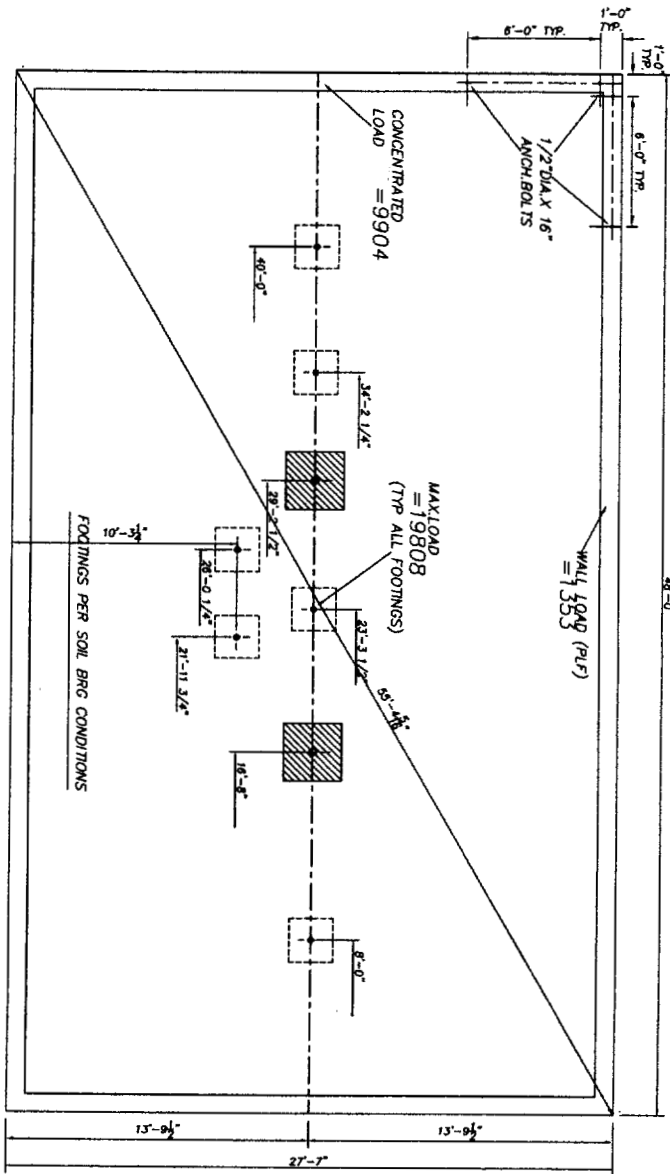

**PFS Corporation**  
 Northeast Region  
**APPROVED**  
 M Wagner - 2  
 6/14/05  
 Approval limited to  
 Factory Built Portion

**CRAWL SPACE VENTILATION**  
 1 sq ft OF VENT PER 150 sq FT  
 OF CRAWL SPACE AREA REQD.  
 3sq Ft MIN.

CUSTOMER: KIMBALL  
 QUOTE# Q-15880  
**FOUNDATION**

NEW ERA BUILDING SYSTEMS  
 P.O. BOX 289  
 451 SOUTHERN AVE.  
 STRATFORDVILLE, PA. 18258  
 SCALE: 3/16"=1'  
 DATE: 6-13-2005  
 DR. BY: T.F. NO. 3

DATE REQUESTED: 6-6-2005  
 CAMELOT SIZE: 28X48  
 TYPE: 2-STORY  
 MODEL: CUSTOM  
 STATE: ME REPR: CHAD  
 WORK DONE: P.F.S.  
 SENT TO: P.F.S.

NOTE: THIS DRAWING IS PROVIDED FOR DIMENSIONAL AND LOAD PURPOSES ONLY. WALL AND FOOTING SIZES & REINFORCING FOR THE SAME PROVIDED BY OTHERS.  
 NOTE: LENGTH AND WIDTH DIMENSIONS TO STUD ONLY.  
 BASEMENT MODEL(S): TOTAL HEIGHT FROM TOP OF CONCRETE SLAB TO TOP OF SILL PLATE = 89 1/2"


NOTE: THIS DRAWING IS PROVIDED FOR DIMENSIONAL AND LOAD PURPOSES ONLY. WALL AND FOOTING SIZES & REINFORCING FOR THE SAME PROVIDED BY OTHERS.  
 DENOTES ADDITIONAL FOOTINGS & COLUMNS REQUIRED FOR LARGE OPENING IN MARRIAGE WALL.

**FOUNDATION PLAN**  
**IMPORTANT NOTE:**  
 THE FINAL DESIGN FOR ALL PRE-SITE WORK REQUIRED WITH THE SET-UP/INSTALLATION OF THE UNITS SHALL BE PREPARED BY A P.E. OR R.A.




1ST. FL. BATH	1	20	12	2	15	14	LIV. RM.
RANGE	2	40	8	4	15	14	PAK. RM.
SM. APP.	3	20	12	6	15	14	BED (ARC)
SM. APP.	4	20	12	6	15	14	BED (ARC)
DRYER	5	30	10	10	15	14	BED (ARC)
WASHER	6	30	10	10	15	14	GEN. LT.
1ST. FL. BATH	7	20	12	16	15	14	D.V.
DINING	8	20	12	16	15	14	BSMT
	9	20	12	16	15	14	G.F.L. MOTOR
	10	20	12	16	15	14	
	11	20	12	16	15	14	
NOTE: ALL BEDROOM BREAKERS ARE ARC FAULT PROTECTED

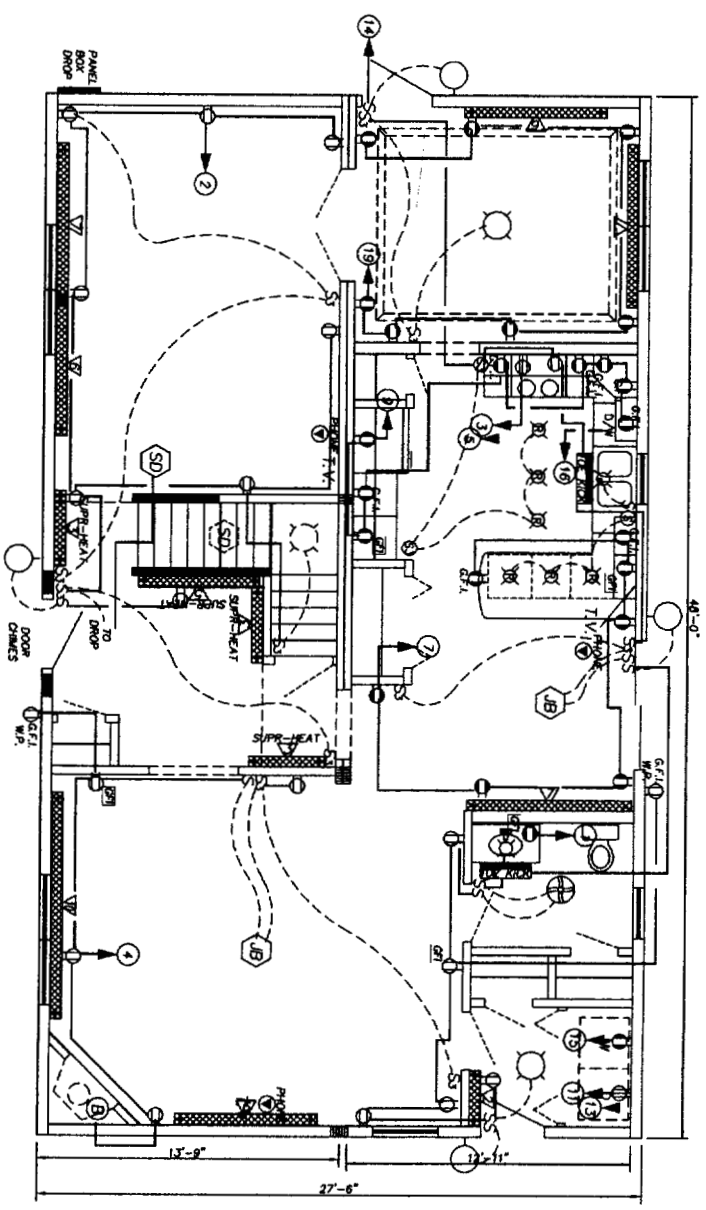

PFS Corporation  
 Northeast Region  
**APPROVED**  
 M Wagner - 2  
 6/14/05  
 Approval limited to  
 Factory Built Forton

DATE REQUESTED	6-6-2005	CUSTOMER:	KIMBALL
LOT	CAMELOT	QUOTE#	O-15880
SIZE	28X48	<b>ELECTRICAL LAYOUT</b>	
TYPE	2-STORY	NEW ERA BUILDING SYSTEMS	
MODEL	CUSTOM	P.O. BOX 266	
STATE	ME	451 SOUTHERN AVE	
REP	CHAD	STRAITSVILLE, PA. 16298	
WORK DONE		SCALE:	3/16"=1'
P.S.		DATE:	6-13-2005
SENT TO		DR. BY:	T.F.
P.F.S.		NO.	6

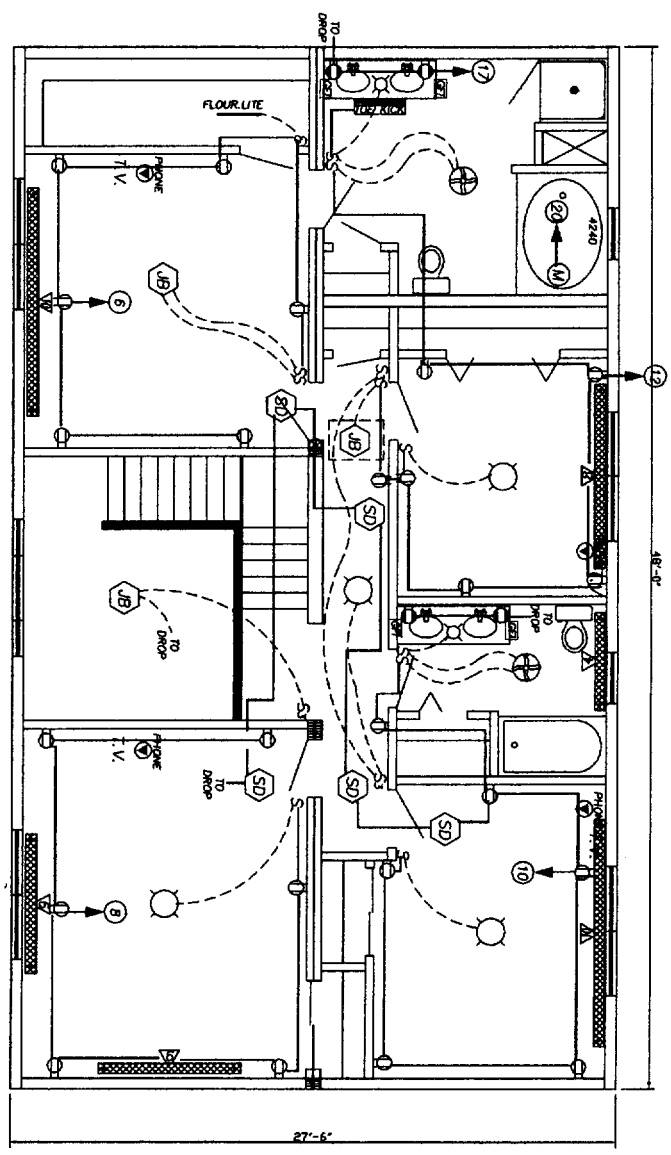

	CIRCUIT	AMP	RANG	CIRCUIT	AMP	RANG
1ST. FL. BATH	1	20	12	2	15	14 L.V. RM.
RANGE	3	40	8	4	15	14 P.M. RM.
SM. APP	5	20	1/2	6	15	14 BED 1 (ARC)
SM. APP	7	20	1/2	8	15	14 BED 2 (ARC)
DRYER	9	30	10	10	15	14 BED 3 (ARC)
WASHER	11	30	10	12	15	14 BED 4 (ARC)
2ND. FL. BATH	13	20	12	14	15	14 GEN. LT.
DINING	15	20	12	16	15	14 D/W
	17	20	12	18	15	14 BSM
	19	20	12	20	15	14 C.F.L. MOTOR
	21			22		
	23			24		

NOTE: ALL BEDROOM BREAKERS ARE ARC FAULT PROTECTED

6-6-2005	DATE REQUESTED	CUSTOMER: KIMBALL
CAMELOT	SIZE	QUOTE# Q-15880
28X48	TYPE	ELECTRICAL LAYOUT
2-STORY	MODEL	NEW ERA BUILDING SYSTEMS
CUSTOM	REP	P.O. BOX 288 491 SOUTHERN AVE. STRATFORDVILLE, PA. 16258
ME	CHAD	SCALE: 3/16"=1'
	WORK DONE	DATE: 6-13-2005
P.S.	SENT TO	DR. BY: T.F.
P.F.S.		NO. 6A

**PFS Corporation**  
 Northeast Region  
**APPROVED**  
 M Wagner - 2  
 6/14/05  
 Approval limited to  
 Factory Built Portion