




BLACK SYMBOL AND BORDER
RED CIRCLE AND DIAGONAL
ON WHITE BACKGROUND

SIGN SHALL CONFORM TO MUTCD
STANDARDS

R3-2

"NO LEFT TURN" SIGN

N.T.S.

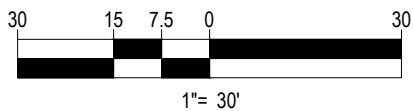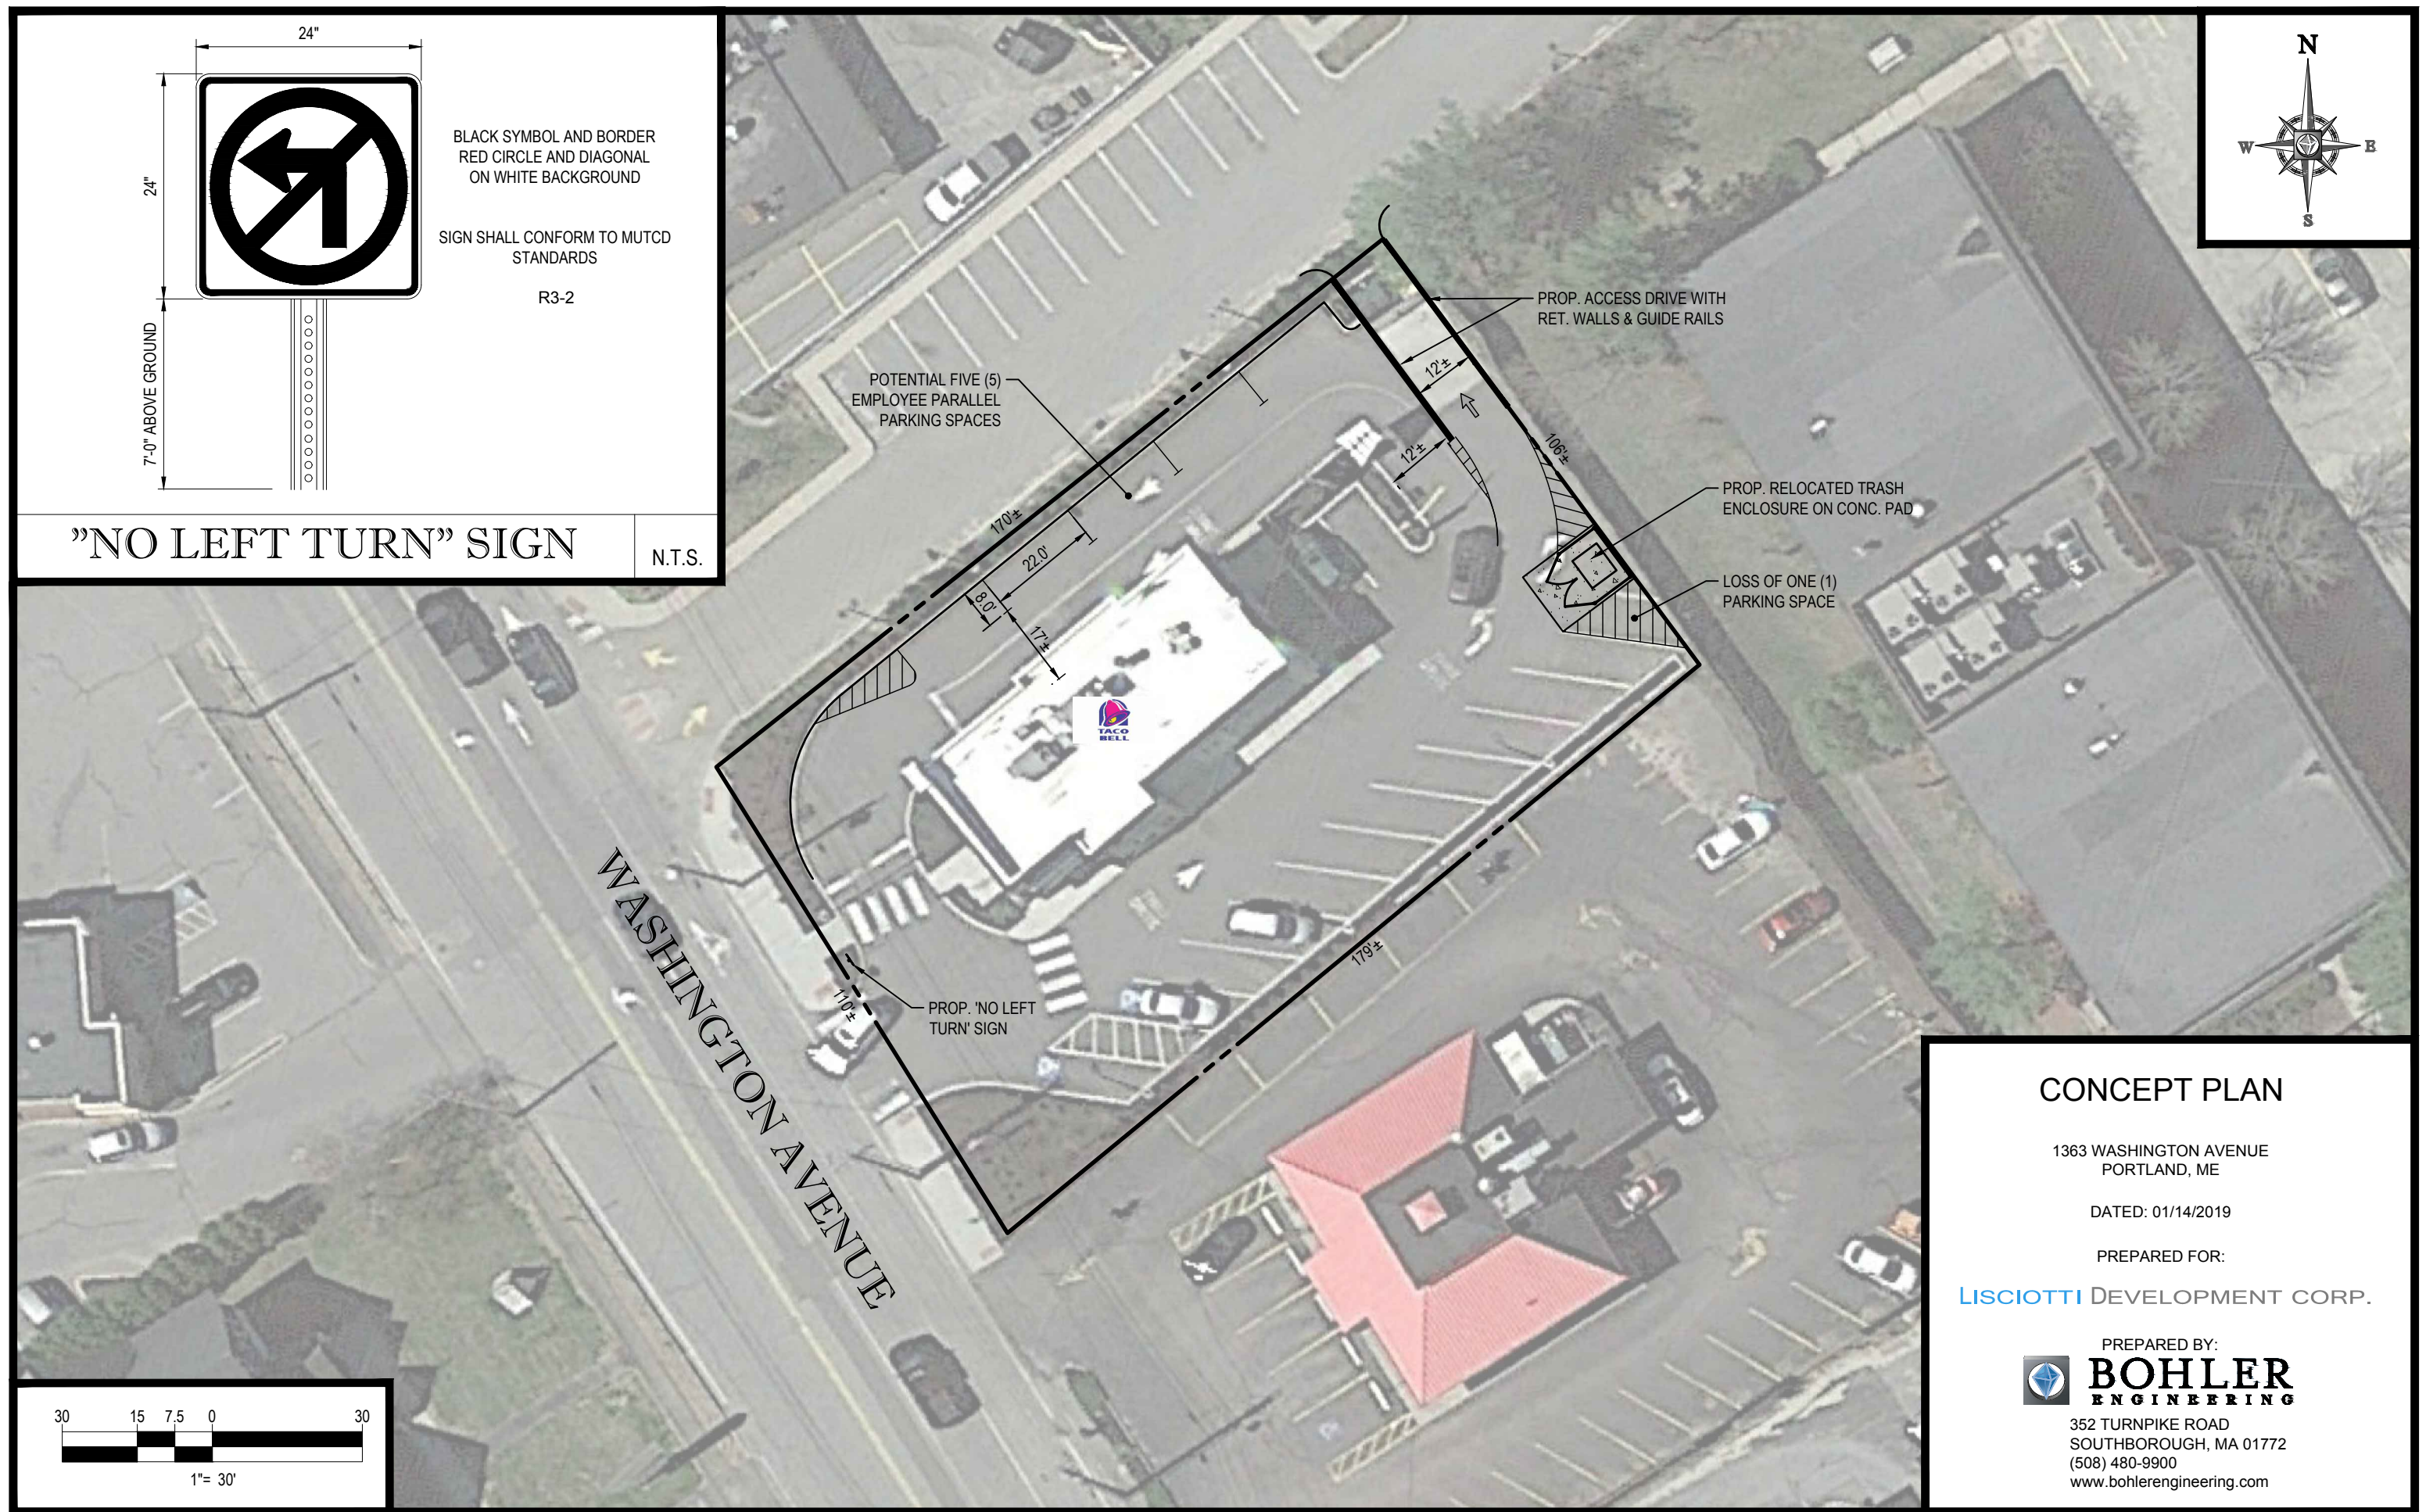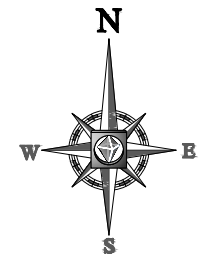

CONCEPT PLAN

1363 WASHINGTON AVENUE
PORTLAND, ME

DATED: 01/14/2019

PREPARED FOR:

LISCIOTTI DEVELOPMENT CORP.

PREPARED BY:



352 TURNPIKE ROAD
SOUTHBOROUGH, MA 01772
(508) 480-9900
www.bohlerengineering.com