



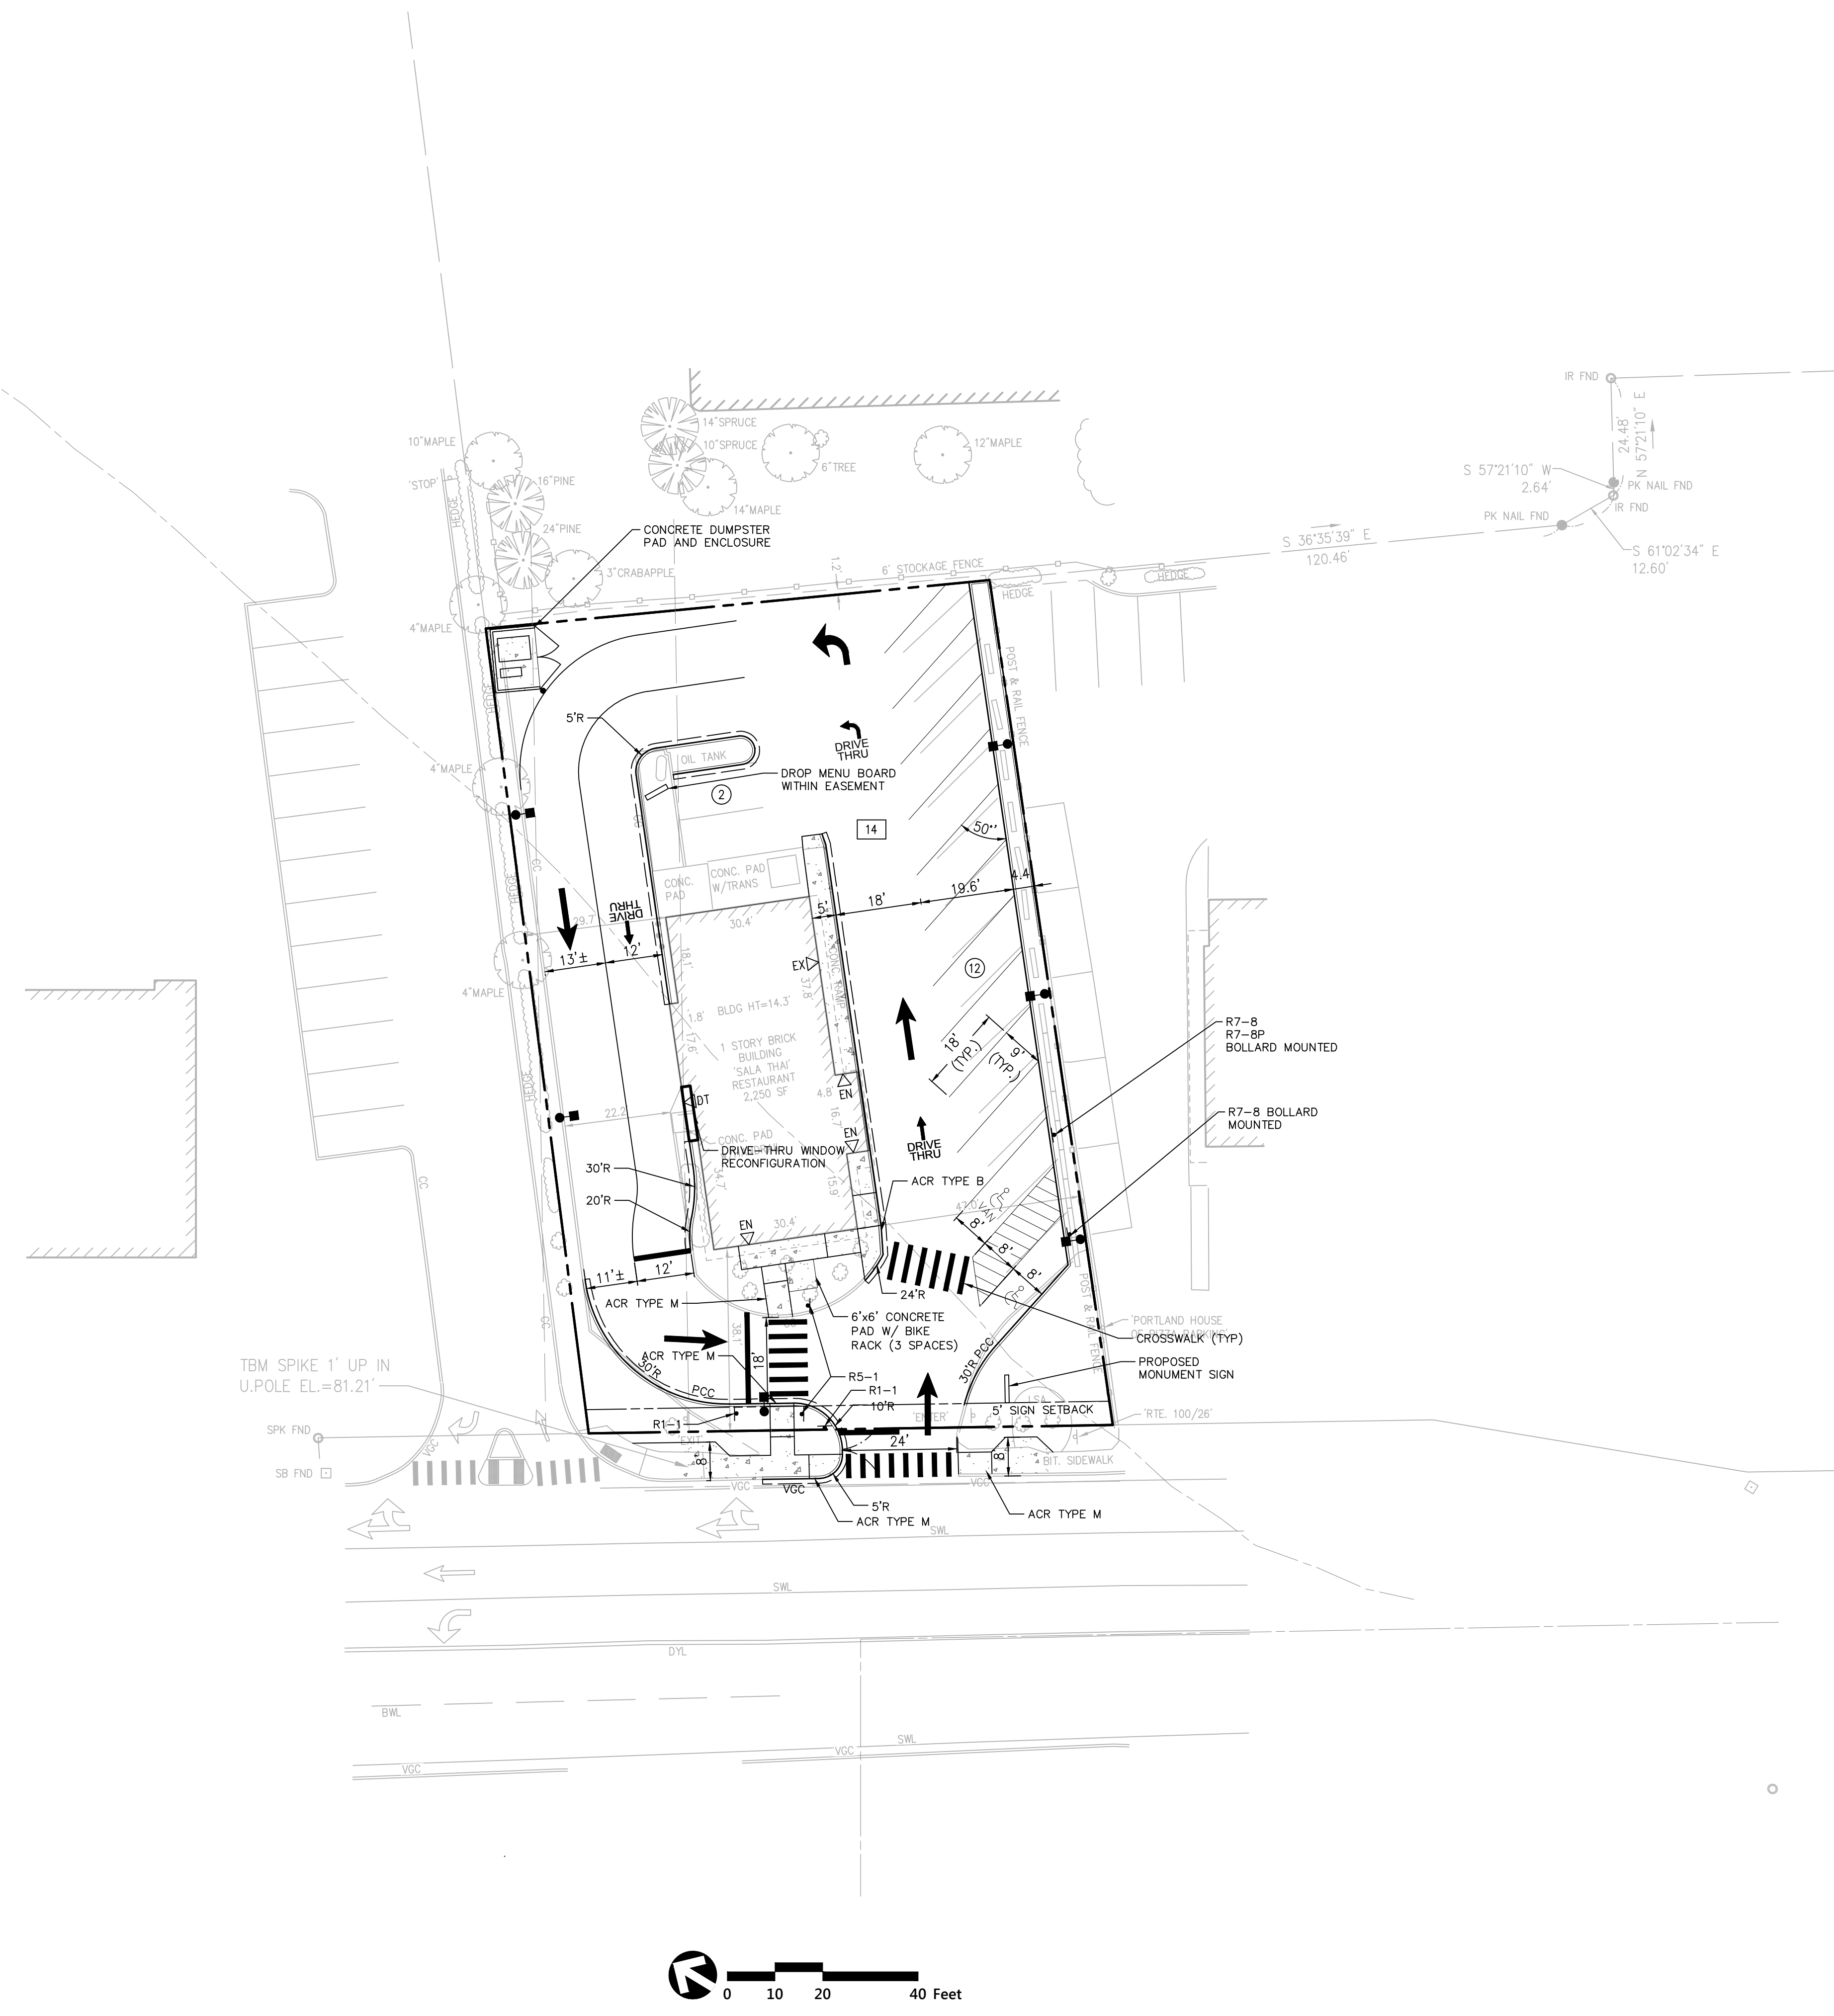


Sign Summary			
M.U.T.C.D. Number	Specification		Desc.
	Width	Height	
R1-1	30"	30"	
R5-1	30"	30"	
R7-8	12"	18"	
R7-8P	12"	6"	



**Proposed Taco Bell**  
1363 Washington Avenue  
Portland, Maine

No.	Revision	Date	Appr.
1	RESPONSE TO STAFF COMMENTS	3/2/16	

Designed by	Checked by
Issued for	Date
<b>Permitting</b>	<b>Jan. 4, 2016</b>

Not Approved for Construction  
Drawing Title  
**Layout & Materials**

Progress Print  
For Review Only  
February 24, 2016

Sheet **C-2** of 5  
Project Number 52387.04

