






Sign Summary			
M.U.T.C.D. Number	Specification		Desc.
	Width	Height	
R1-1	30"	30"	
R5-1	30"	30"	
R7-8	12"	18"	
R7-8P	12"	6"	




**Proposed Taco Bell**  
1363 Washington Avenue  
Portland, Maine

No.	Revision	Date	Appr.
1	RESPONSE TO STAFF COMMENTS	3/2/16	
2	FINAL PERMIT PLANS	5/4/16	

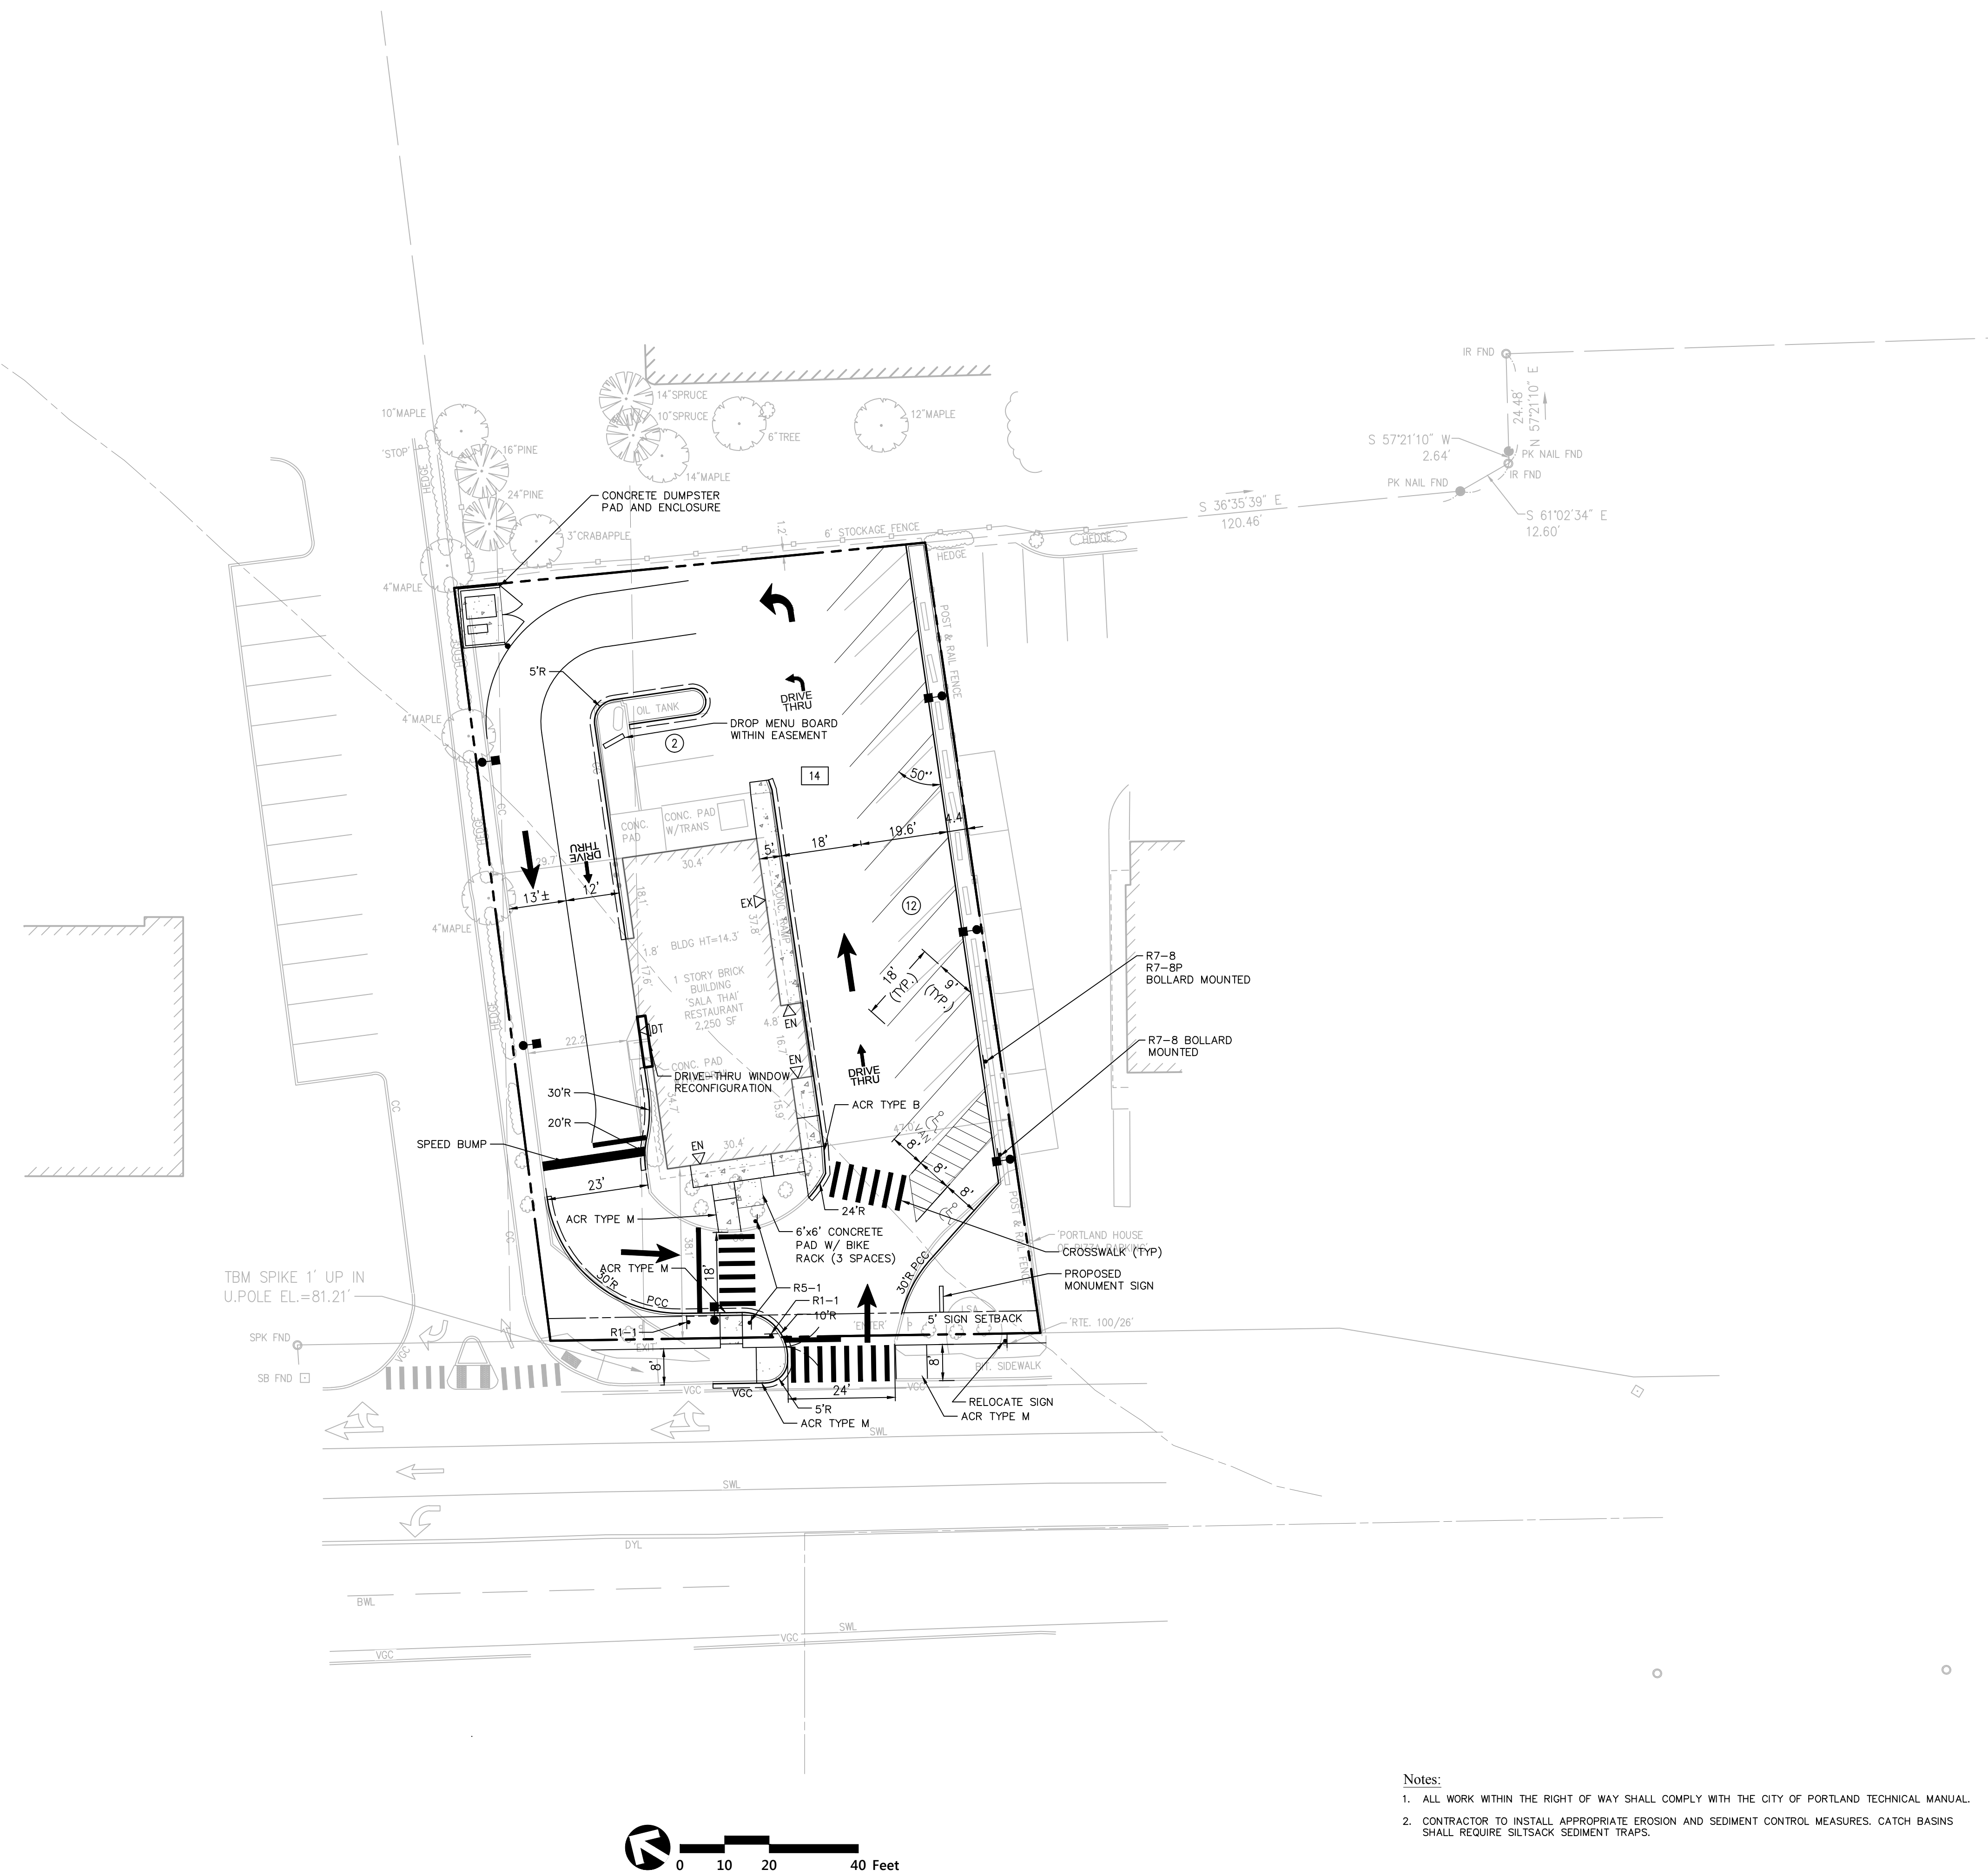Designed by	Checked by

Issued for: **Permitting** Date: **Jan. 4, 2016**

Not Approved for Construction  
Drawing Title: **Layout & Materials**  
Drawing Number: \_\_\_\_\_

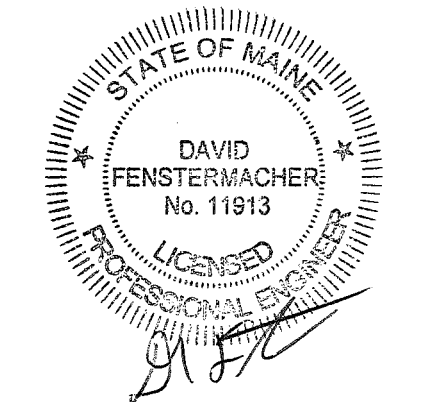

**C-2**

Sheet **2** of **5**

Project Number: **52387.04**

- Notes:**
- ALL WORK WITHIN THE RIGHT OF WAY SHALL COMPLY WITH THE CITY OF PORTLAND TECHNICAL MANUAL.
  - CONTRACTOR TO INSTALL APPROPRIATE EROSION AND SEDIMENT CONTROL MEASURES. CATCH BASINS SHALL REQUIRE SILTSACK SEDIMENT TRAPS.