

EQUIPMENT/SEATING PLAN 1/4"=1'-0" **A**

SYM.	QTY.	ITEM	SYM.	QTY.	ITEM
D-500	2	TABLE - OVAL - BAR HEIGHT - 24" X 30" - CORE DRILL BASE	D-534	1	SCREEN WALL
D-502	1	TABLE - OVAL - BAR HEIGHT - 30" X 60" - CORE DRILL BASE	D-536	15	FORMED WOOD SHELL DINING CHAIR
D-503	3	TABLE - RECTANGLE - STD HEIGHT - 18" X 24" - CORE DRILL BASE	D-537	10	FORMED WOOD SHELL DINING CHAIR - BAR HEIGHT
D-505	4	TABLE - RECTANGLE - STD HEIGHT - 24" X 40" - CORE DRILL BASE	D-549	1	SOFFIT BY DISTRIBUTOR.
D-507	2	TABLE - RECTANGLE - STD HEIGHT - 24" X 40" - CORE DRILL BASE (ADA)	D-558	1	SERVICE COUNTER
D-511	1	DIVIDER WALL - 90" LONG			
D-513	6	OPEN BACK BENCH SETTEE - 42"			
D-518	1	BACKLESS BENCH SETTEE - 38"			
D-519	1	BACKLESS BENCH SETTEE - 42"			
D-523	1	SINGLE TRASH RECEPTACLE			
D-524	1	DOUBLE TRASH RECEPTACLE			
D-558	1	SERVICE COUNTER - 134"			
D-531	1	CONDIMENT COUNTER - SQUARE CORNERS			

SEATING PACKAGE - BY SEATING VENDOR U.O.N. (TOTAL SEATS = 40) **E**

SYM.	QTY.	ITEM	REMARKS
E17	1	TASTE EXPLOSION 1 OF 4	SEE A8.0 FOR LOCATION
E18	1	TASTE EXPLOSION 2 OF 4	SEE A8.0 FOR LOCATION
E19	1	TASTE EXPLOSION 3 OF 4	SEE A8.0 FOR LOCATION
E20	1	TASTE EXPLOSION 4 OF 4	SEE A8.0 FOR LOCATION
E21	1	VOLCANO TARGET	SEE A8.0 FOR LOCATION
E22	1	NYC TACO TAXI	SEE A8.0 FOR LOCATION
E23	1	TACO NIGHT TIME	SEE A8.0 FOR LOCATION
E24	1	TACO BEACH BELL	SEE A8.0 FOR LOCATION
G5	1	NUTRITION BOARD	SEE A8.0 FOR LOCATION

ARTWORK SCHEDULE **D**


DECOR
 1. REFER TO SC SHEETS FOR SCOPE OF WORK RESPONSIBILITIES.
 2. (H) - SYMBOL DENOTES A HIGH TABLE OR DINING COUNTER WITH STOOLS.
 3. (HC) - SYMBOL DENOTES A HANDICAP ACCESSIBLE TABLE.

STORAGE TYPE	LINEAR FT.
DRY STORAGE	45
COLD STORAGE	18.75
FROZEN STORAGE	9

SHELVING QUANTITIES REQUIRED **C2**

- GENERAL NOTES** **C1**
- HOOD FIRE SUPPRESSION SYSTEM (ANSUL R-102 OR EQUAL).
 - SEE SHEET A1.1 FOR SECURITY DOOR PACKAGE.
 - MAINTAIN 36" MIN CLEAR AISLE EGRESS PATHS TO EXIT DOORS.
 - 30" x 48" CLEAR FLOOR SPACE FOR HANDICAP ACCESS.
 - DOT INDICATES CORE DRILL LOCATION. CORE DRILL LAYOUT TO BE PROVIDED BY THE SEATING VENDOR. SEE DETAIL 7/A6.3 AND SCOPE OF WORK. CHANGE CORE DRILL BITS TO MATCH DECOR BASE SIZE TO MAINTAIN 3/8" MAX GROUT LINE AROUND BASE.
 - PULL STATION @ 3'-8" A.F.F.
 - GAS LINE DOWN TO EQUIPMENT.
 - COORDINATE LOCATION OF HORIZ PVC SYRUP CHASE THRU WALL TO COUNTER.
 - 6" HIGH WATER HEATER PLATFORM.
 - NEW ELECTRIC PANELS. RECESSED IN 2X6 WALL.
 - SOAP / HAND SANITIZER DISPENSORS - BY ECOLAB.
 - 8' LADDER.
 - SAFE ON PLATFORM. SEE 15/A6.3.
 - SPLASH GUARD. SEE DETAIL 9/A6.3.
 - ALERT LIGHT BOX FOR 3-COMP POWER SOAK.
 - EXTERIOR ROOF ACCESS.
 - PROVIDE ELECTRICAL FOR COMMUNITY TABLE. SEE ELECTRICAL.
 - CO2 FILL PORT.
 - PROVIDE 20GA STAINLESS STEEL PANEL. SEE A1.0 FOR LOCATION.
 - NEW MOP SINK WITH STAINLESS STEEL PANELS AT 48" AFF.
 - NEW SWITCHGEAR / ELECTRIC SERVICE.
 - FIRE EXTINGUISHER.


KEYNOTES **B**

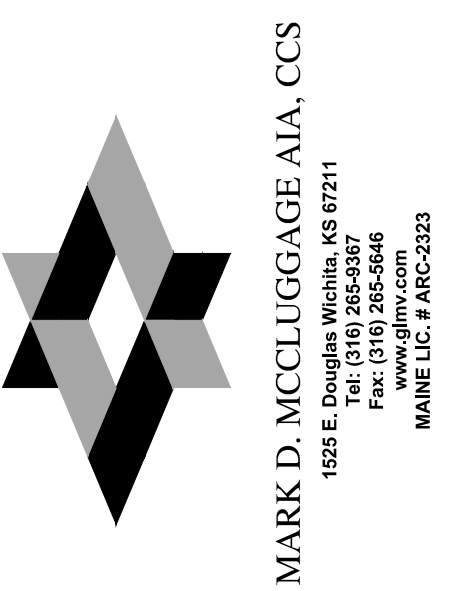

MARK D. MCCLUGGAGE AIA, CCS
 1825 E. Douglas Wichita, KS 67211
 Tel: (316) 265-5446
 Fax: (316) 265-5446
 www.gdm.com
 MAINE LIC # PRC02323

07/14/16

15034.000

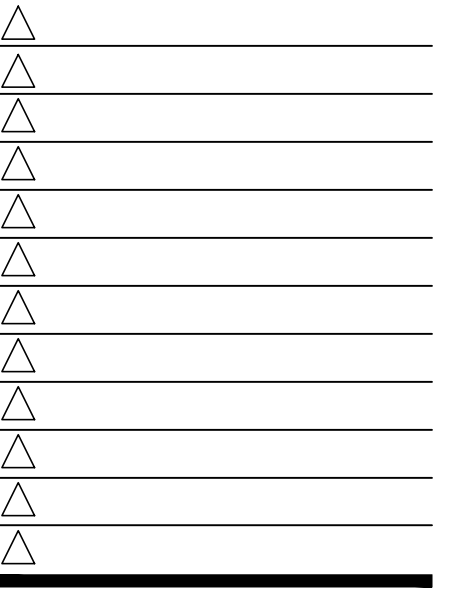

CONTRACT DATE: 07.06.2016
 BUILDING TYPE: CONVERSION
 PLAN VERSION: FEBRUARY 2015
 SITE NUMBER: XXX-XXX
 STORE NUMBER: XXXXX

TACO BELL
 1363 WASHINGTON AVE.
 PORTLAND, ME



EQUIPMENT AND SEATING PLAN
A2.0

PLOT DATE: