




TEMPERING VALVE N.T.S. **17**

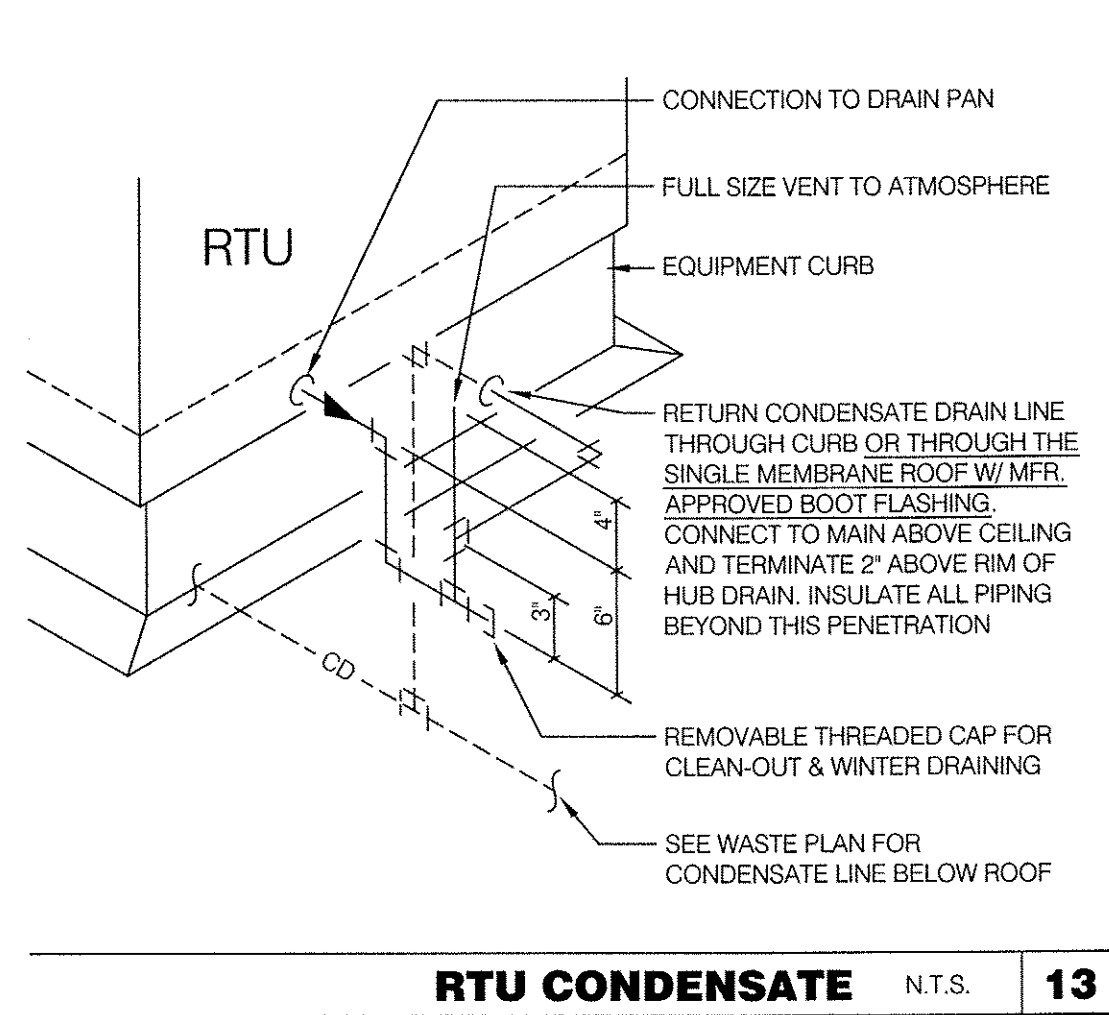


RTU CONDENSATE N.T.S. **13**

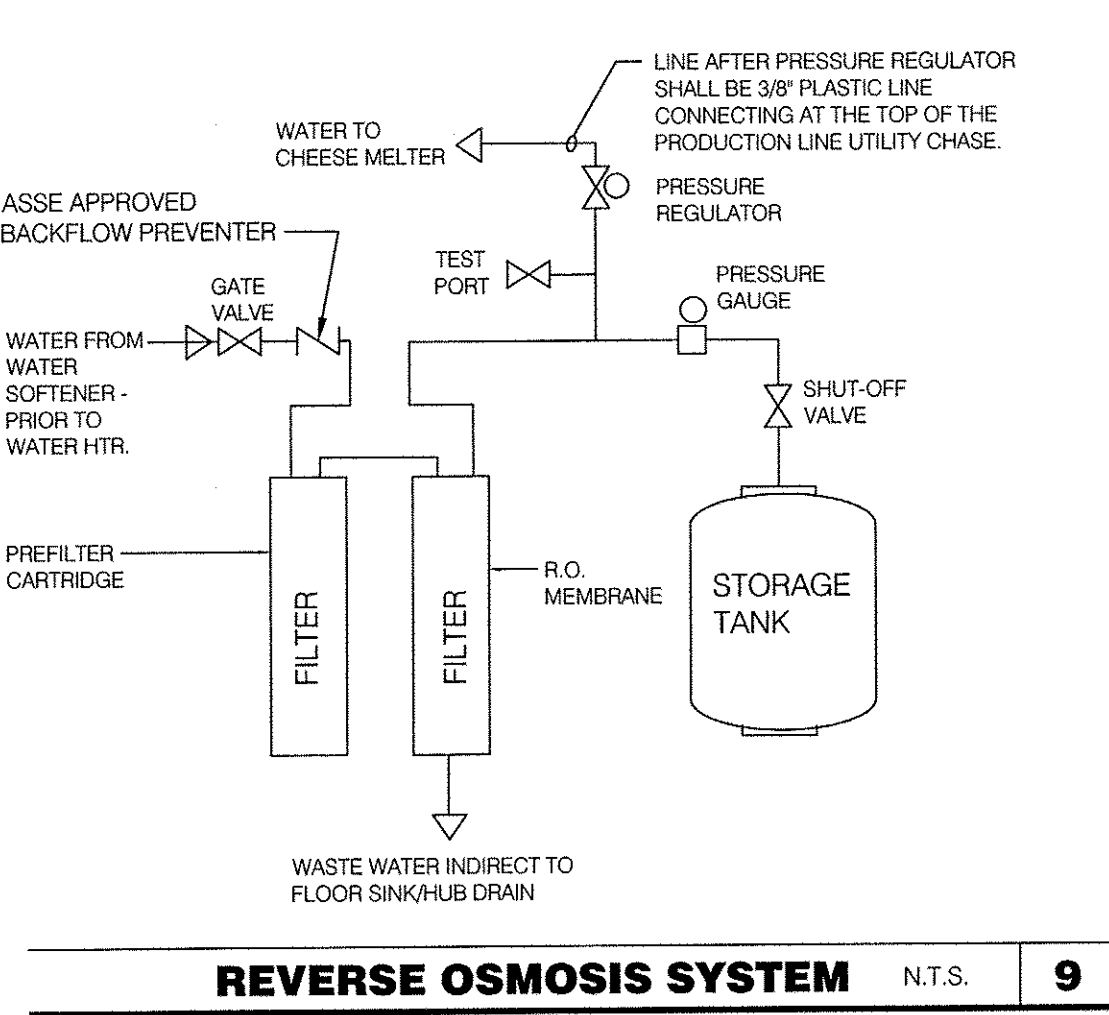


REVERSE OSMOSIS SYSTEM N.T.S. **9**

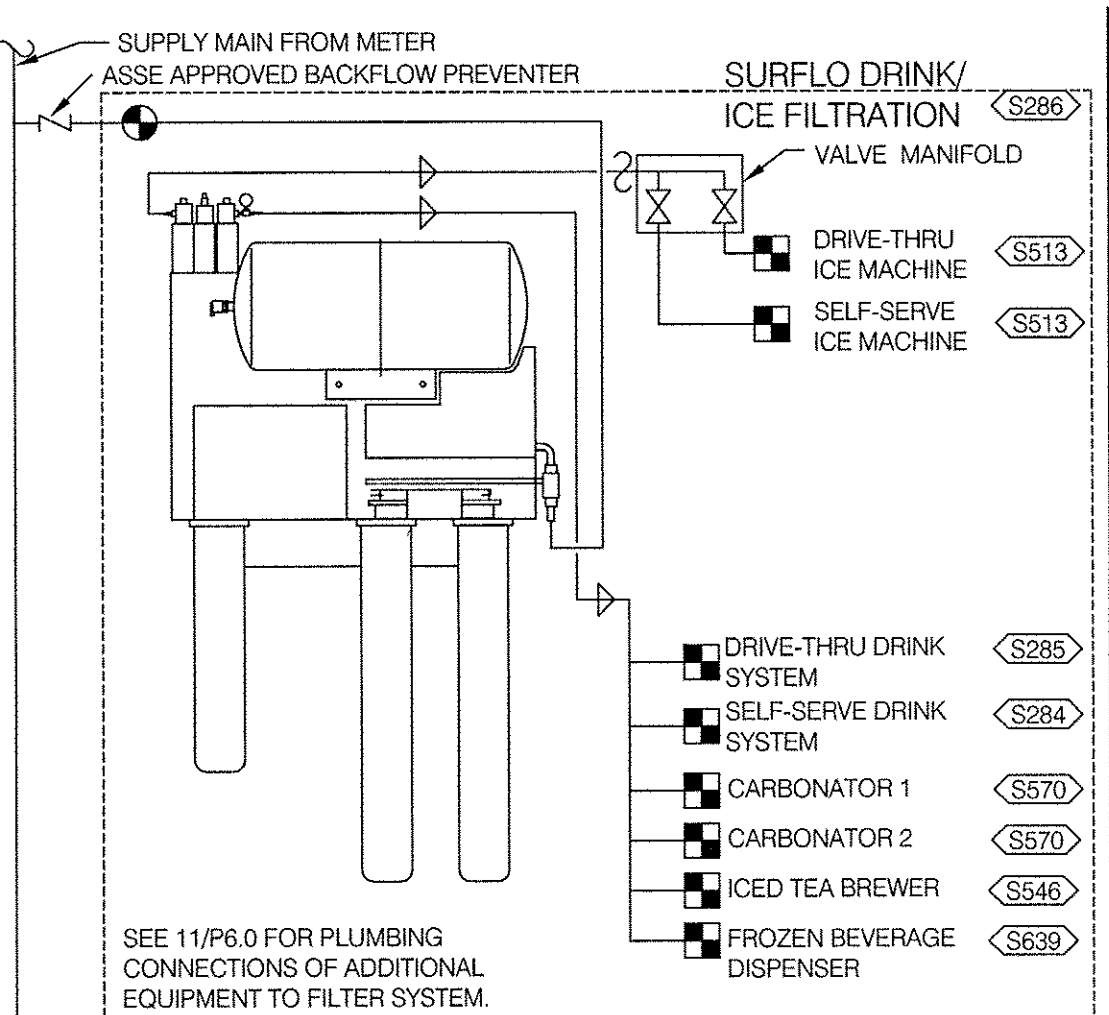


WATER FILTRATION SCHEMATIC N.T.S. **6**

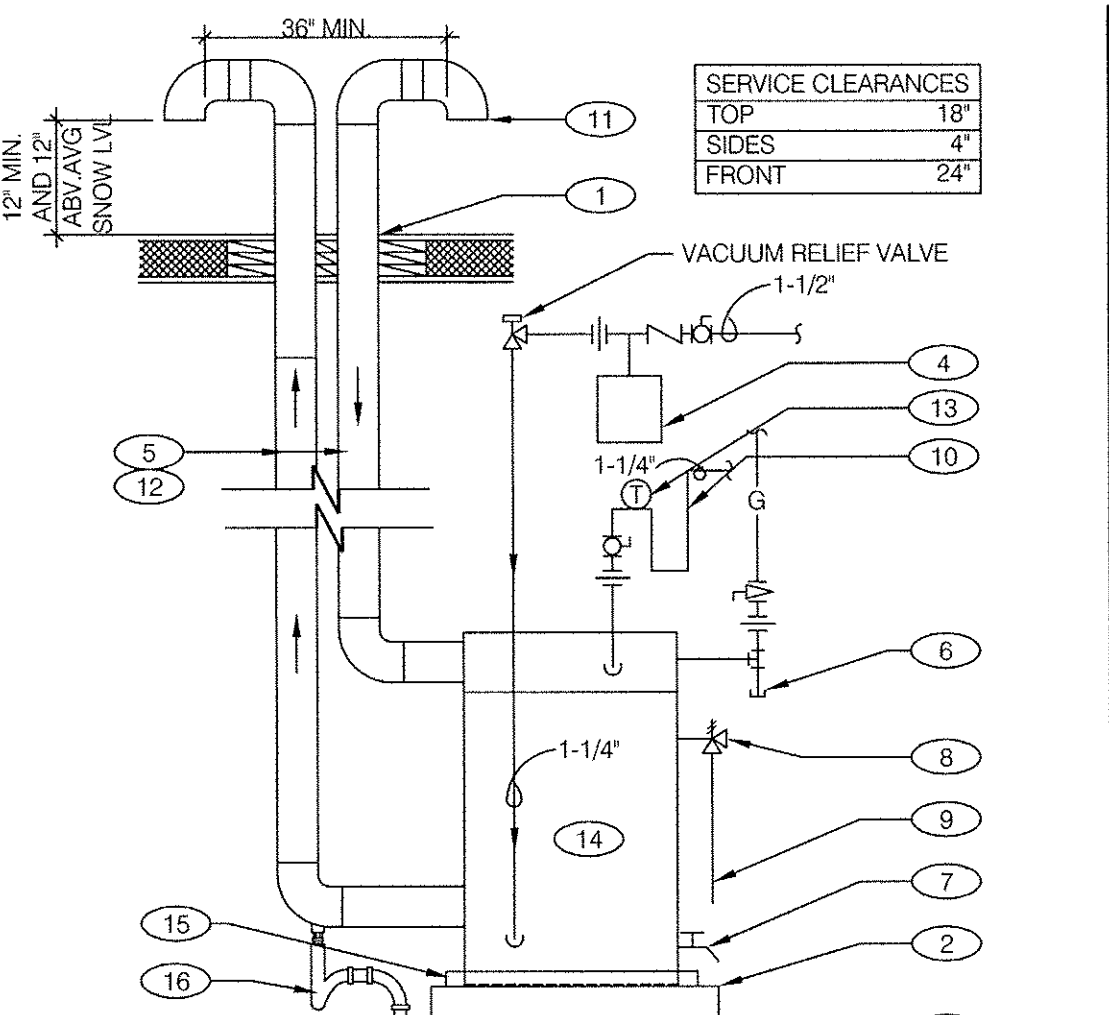


WATER HEATER N.T.S. **2**

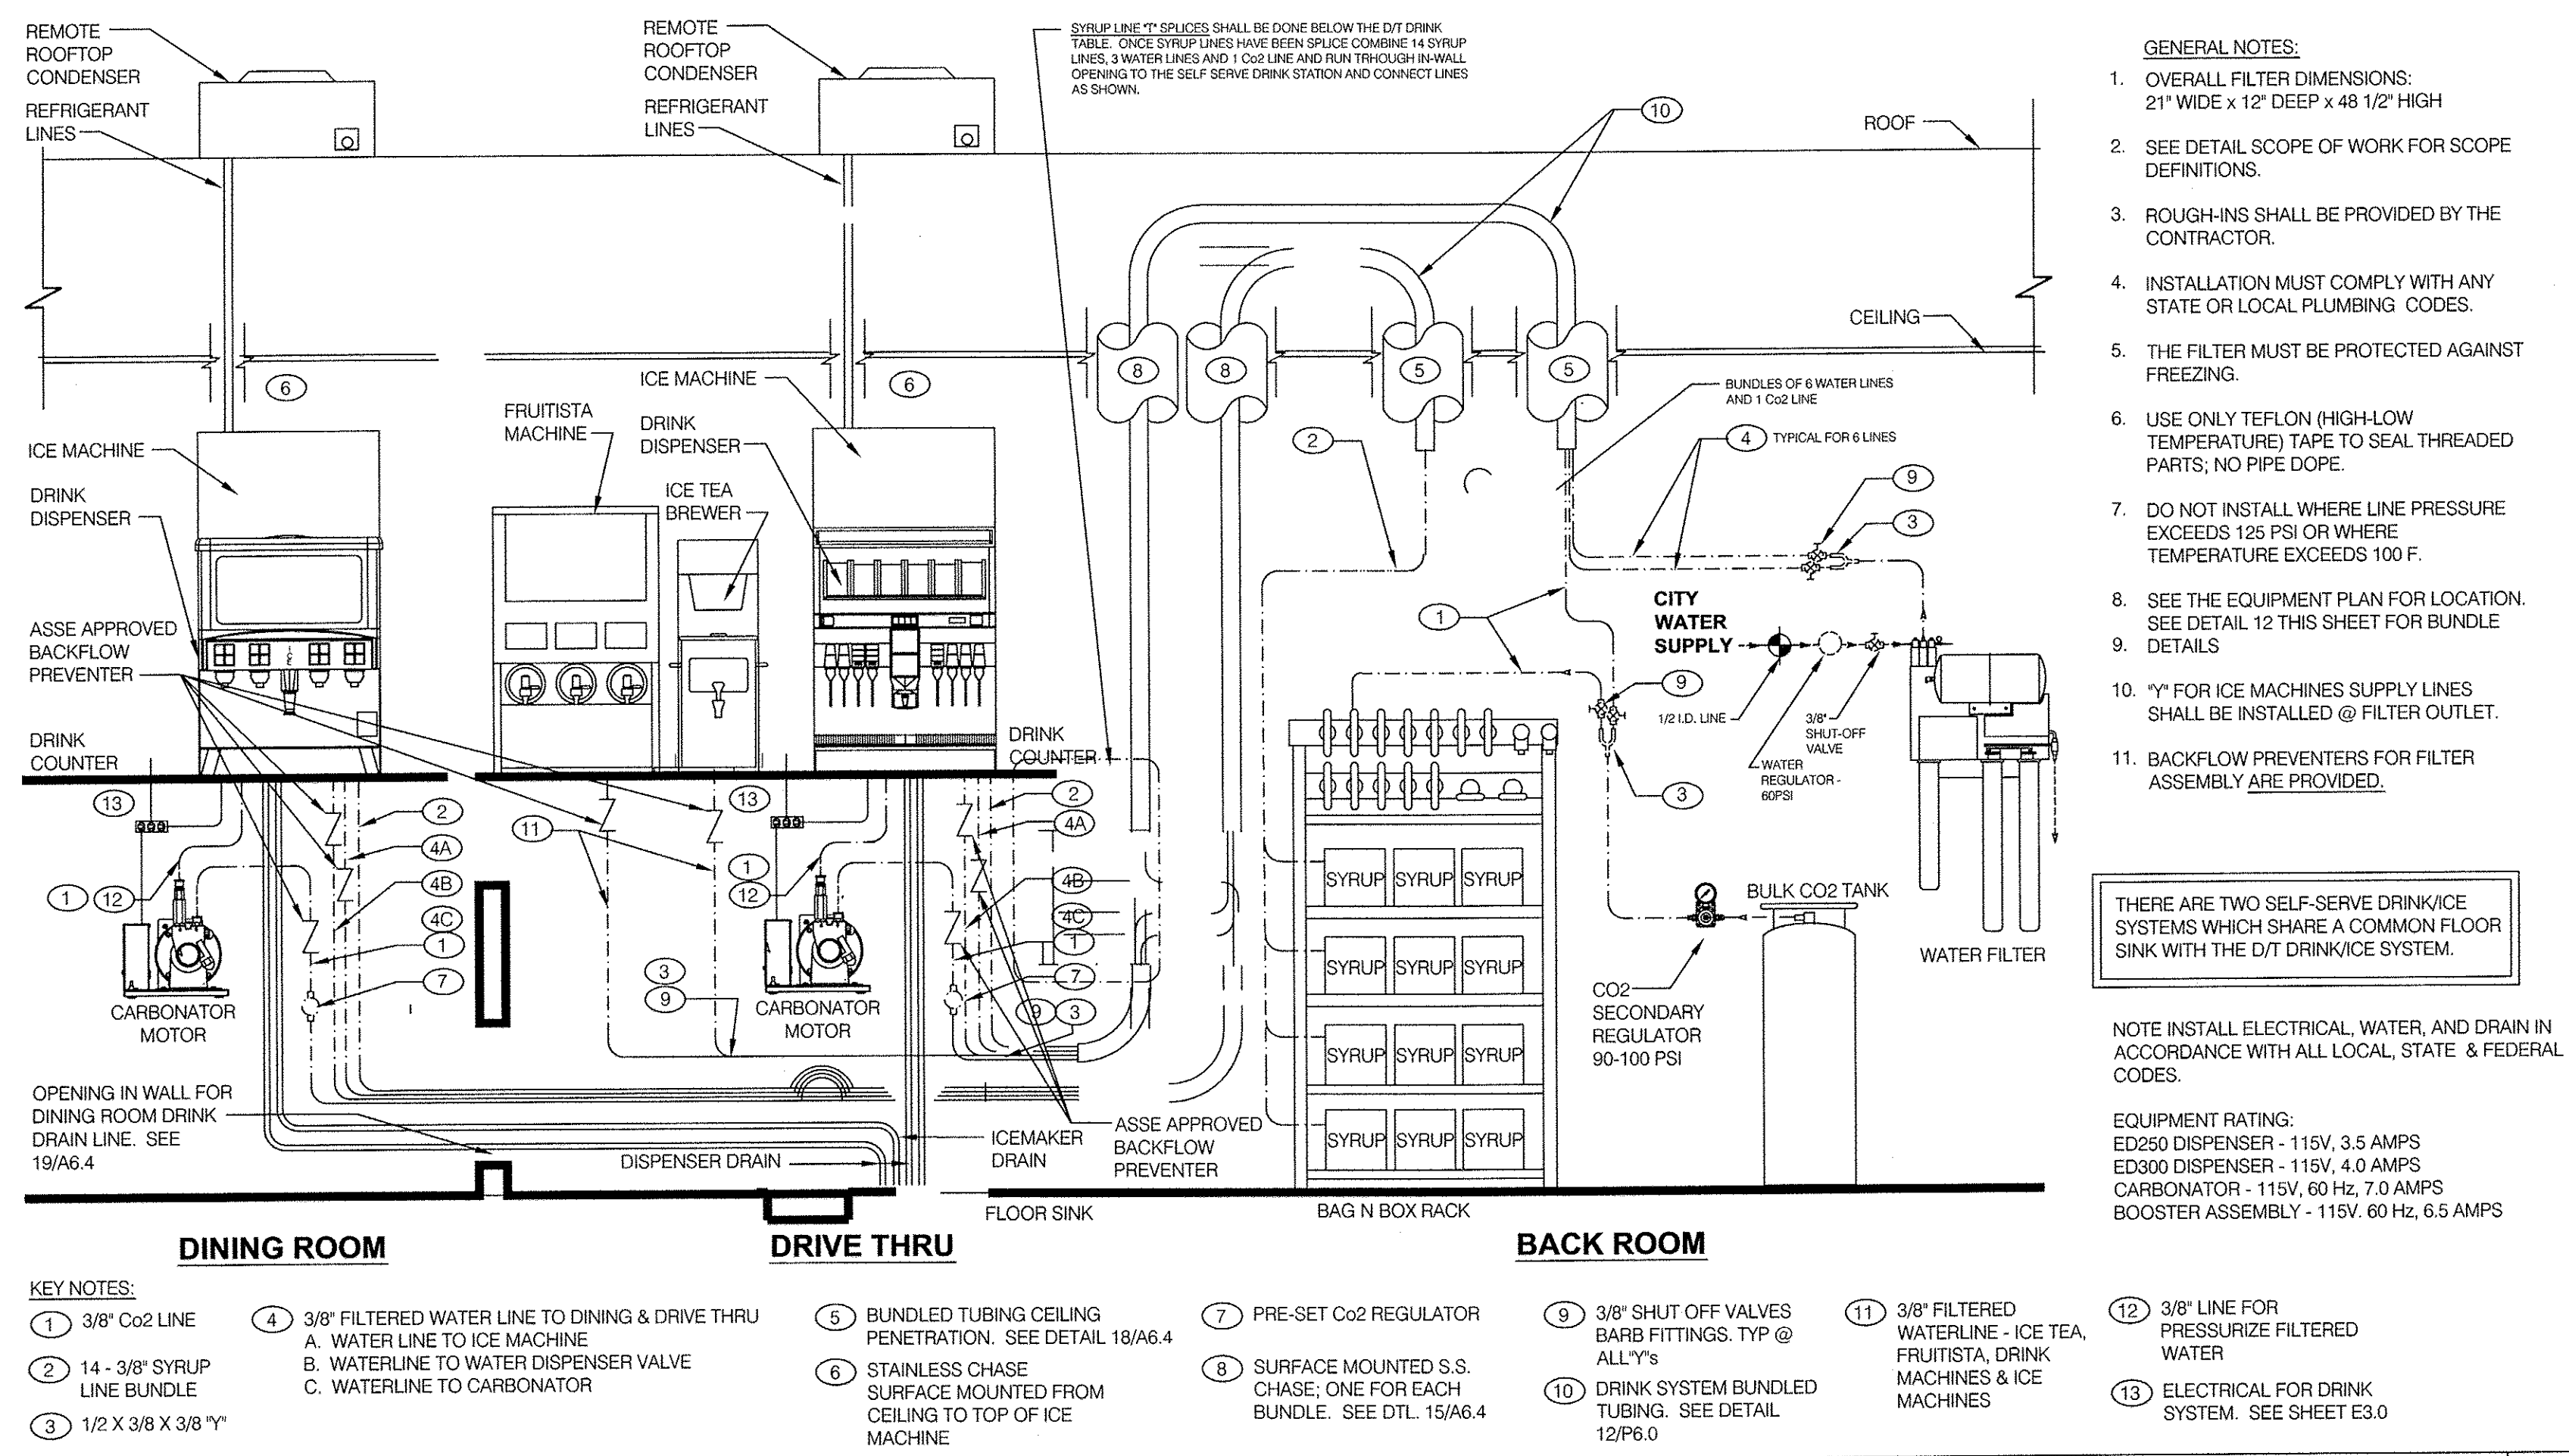


DRINK SYSTEM SCHEMATIC N.T.S. **11**

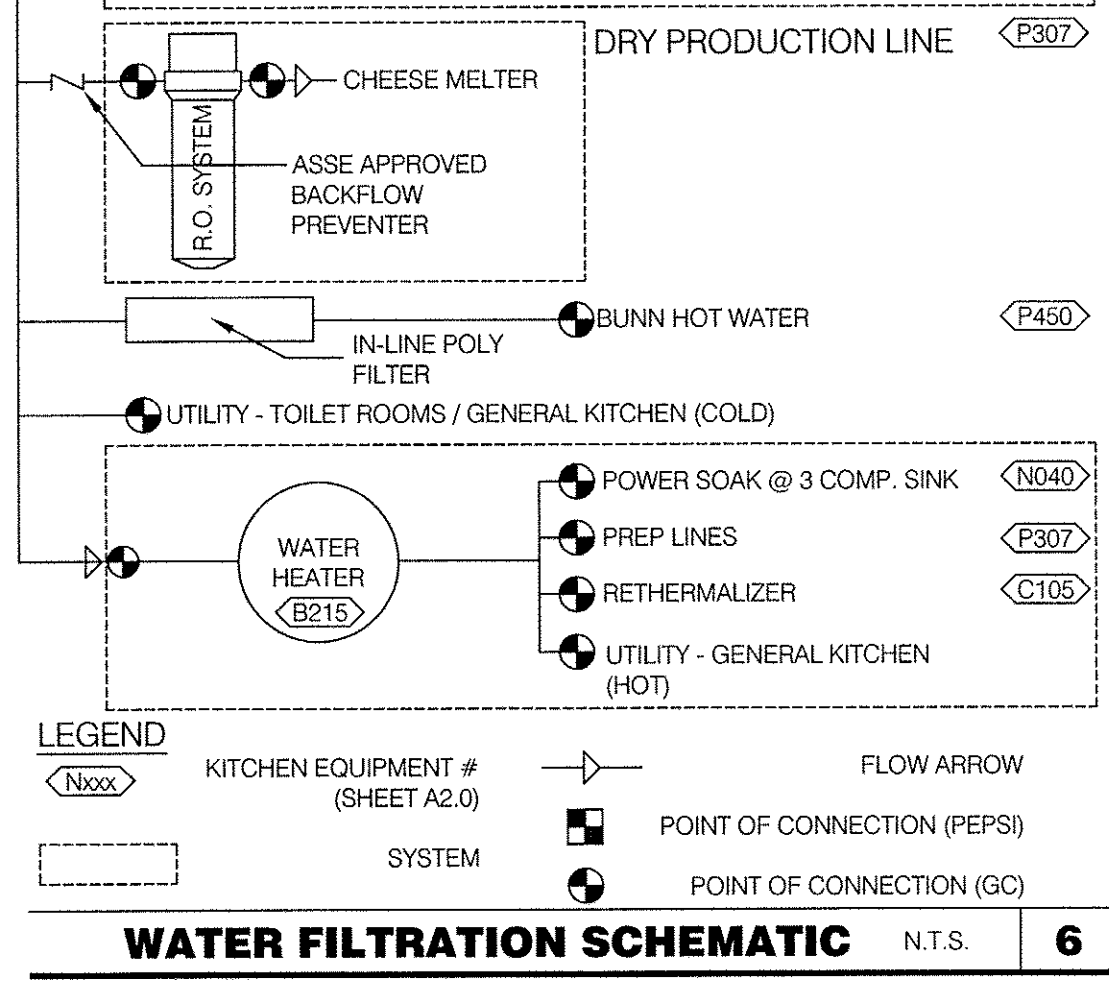


WATER HEATER SCHEDULE N.T.S. **7**

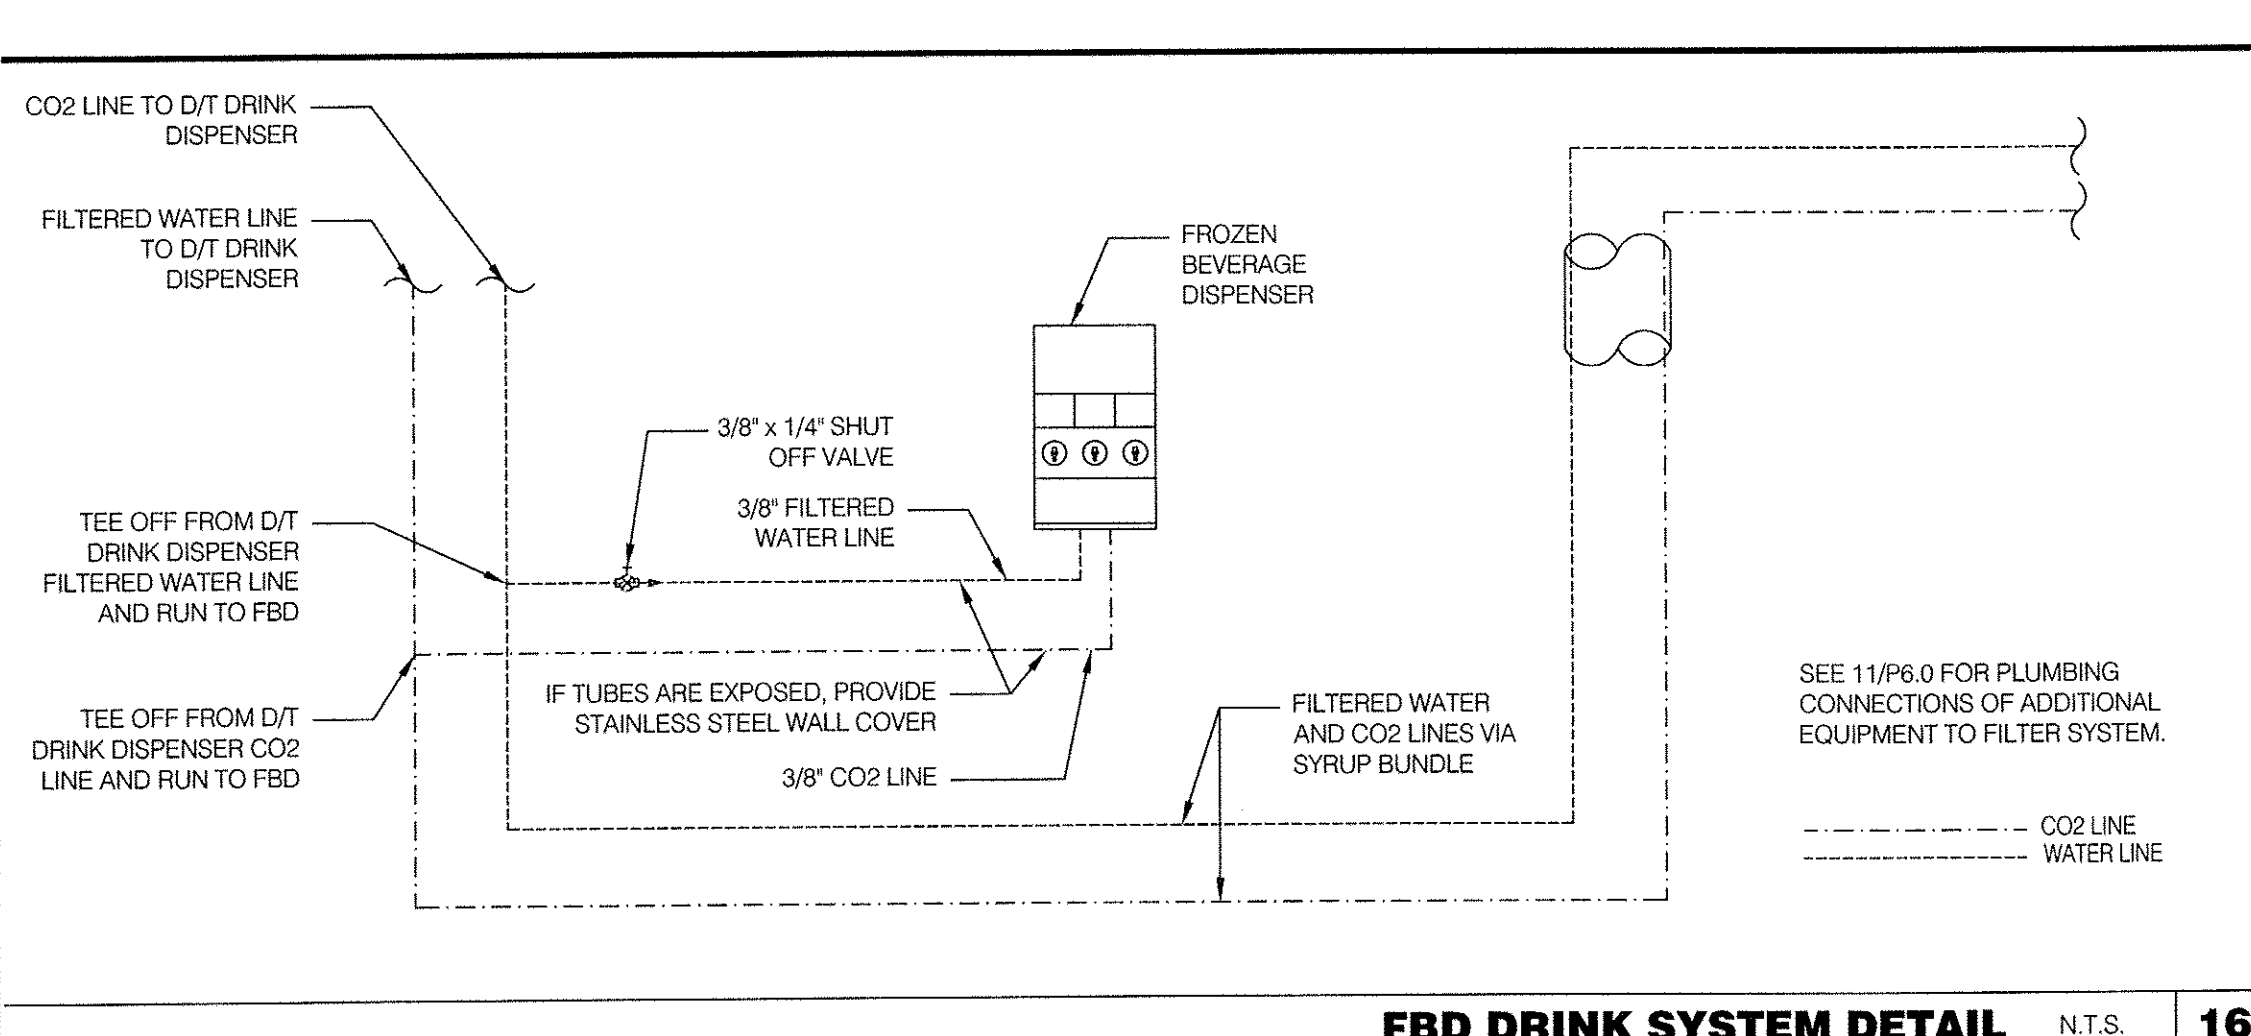


FBD DRINK SYSTEM DETAIL N.T.S. **16**

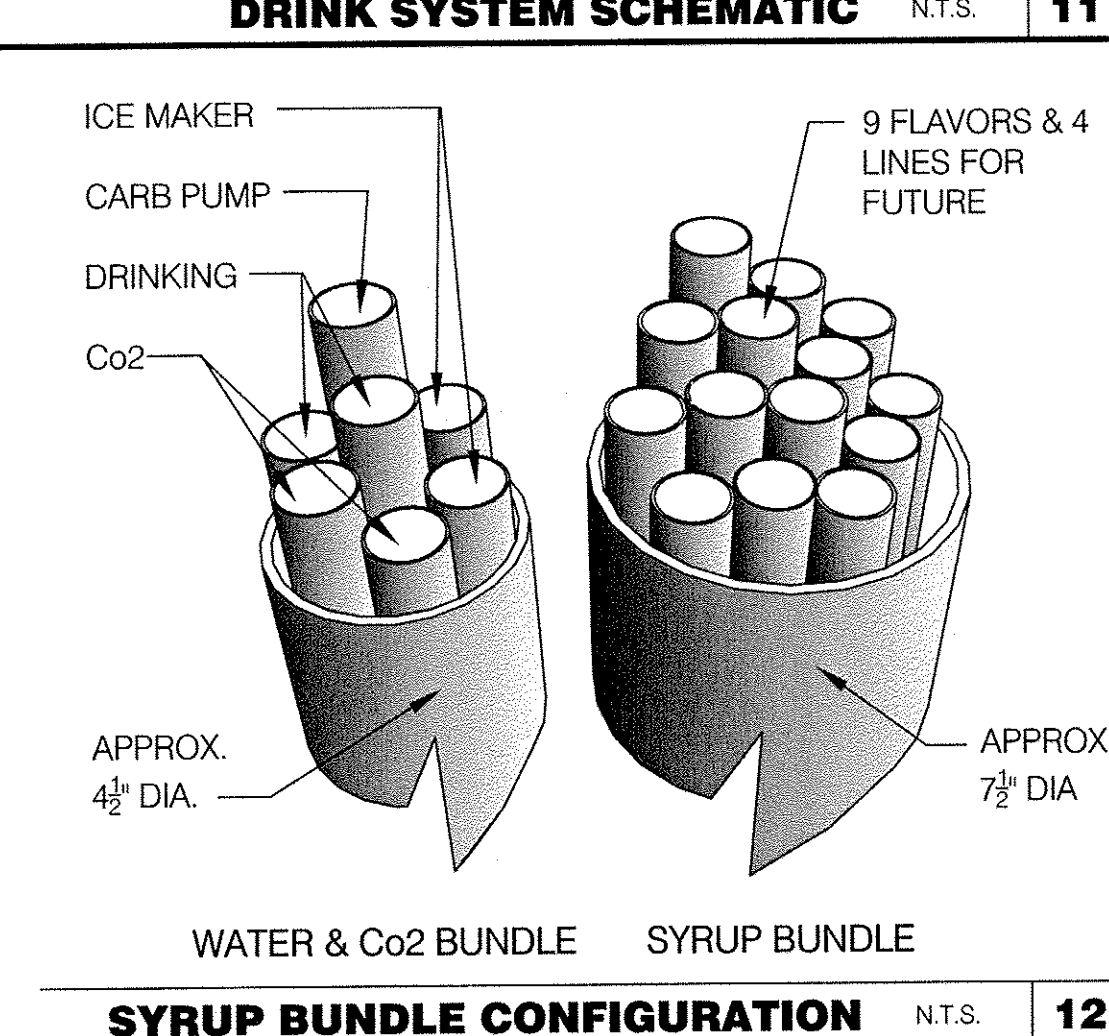


SYRUP BUNDLE CONFIGURATION N.T.S. **12**

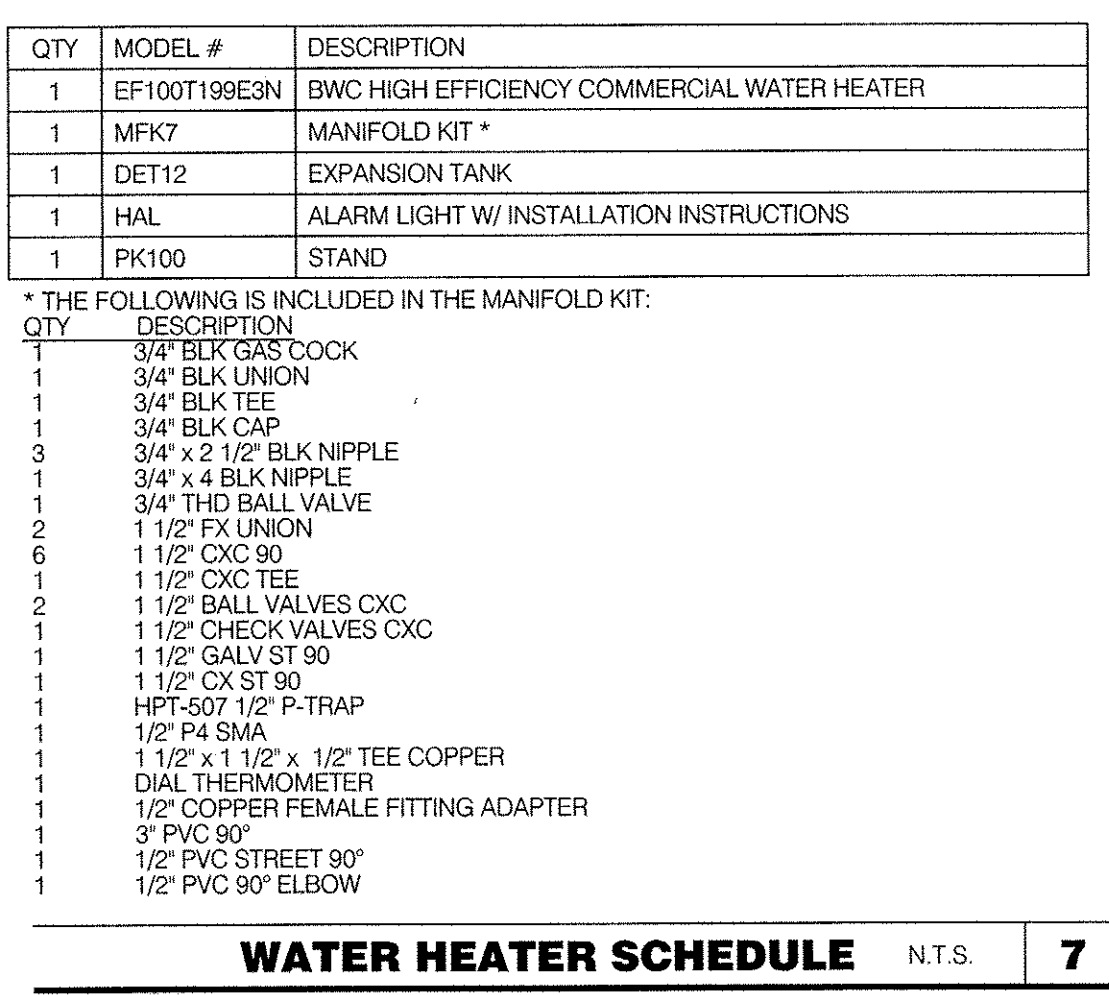

WATER FILTER SYSTEM N.T.S. **4**

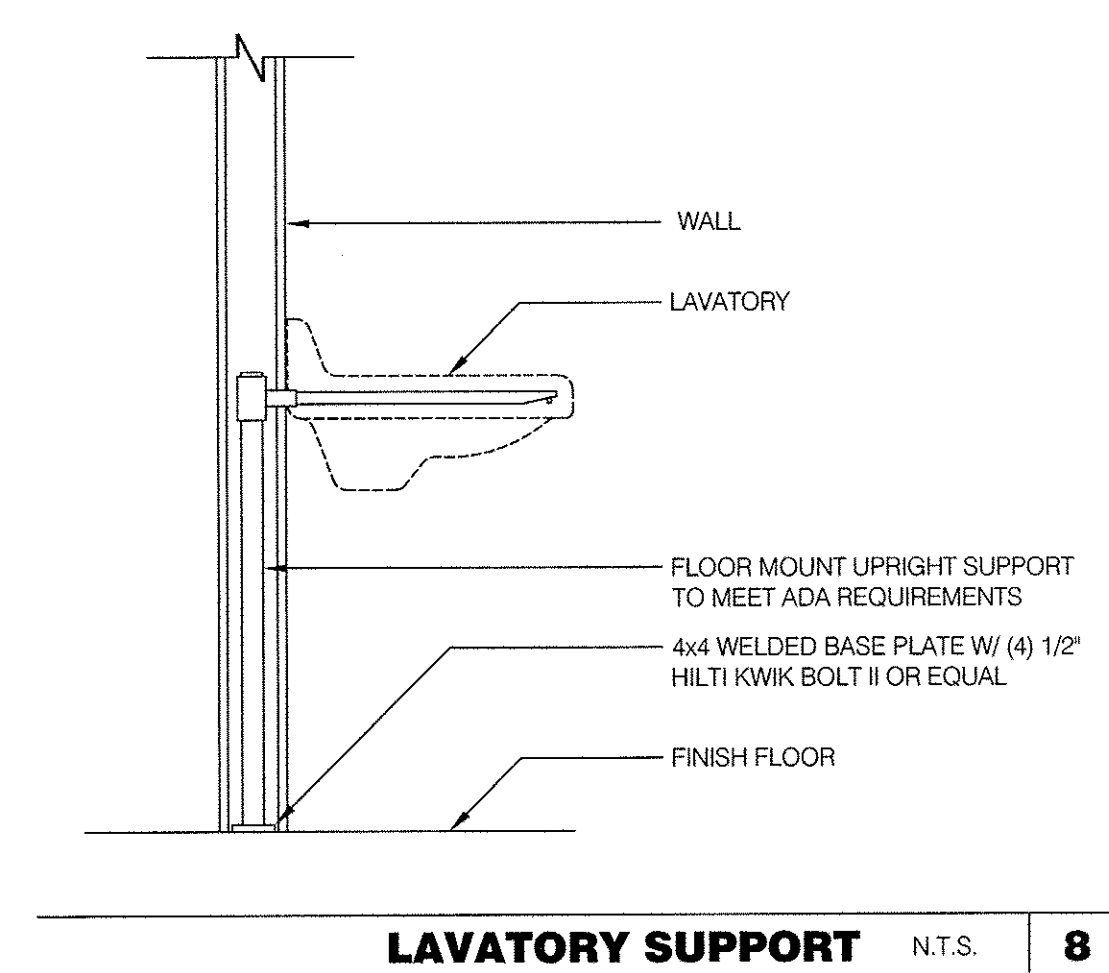

LAVATORY SUPPORT N.T.S. **8**

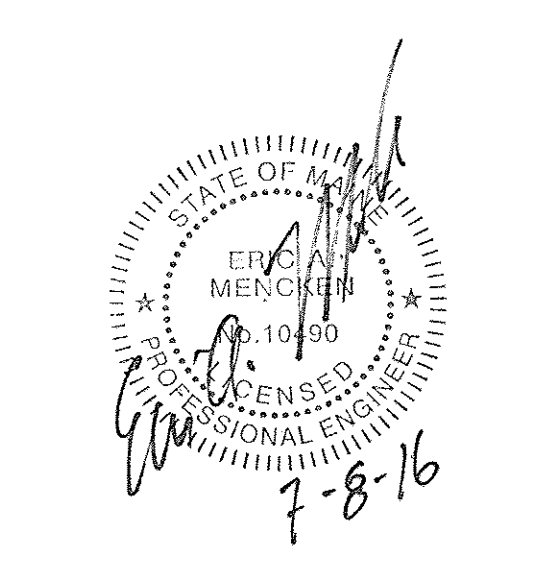

CONTRACT DATE: 07.06.2016
 BUILDING TYPE: CONVERSION
 PLAN VERSION: FEBRUARY 2015
 SITE NUMBER: XXX-XXX
 STORE NUMBER: XXXXX



PLUMBING DETAILS
P6.0
 PLOT DATE: