




G

Yum! Brands®


4'-0" X 9'-0" DRIVE THRU CANOPY

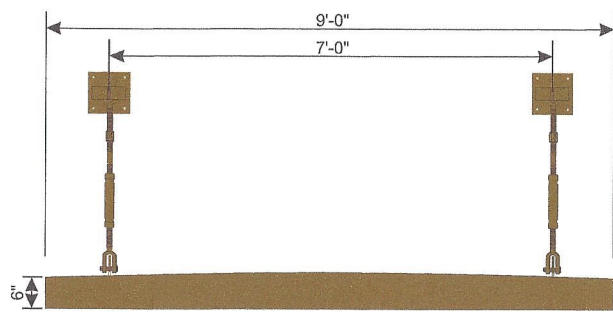


FRONT VIEW

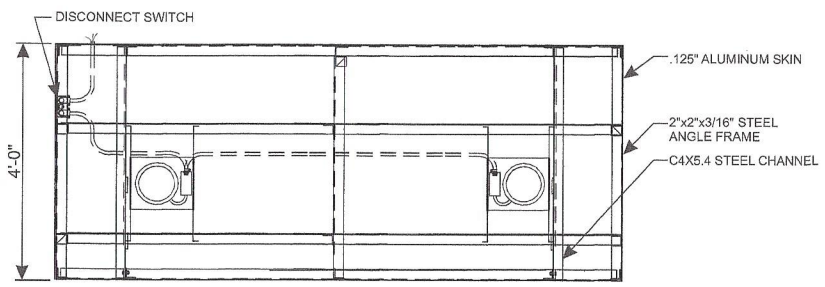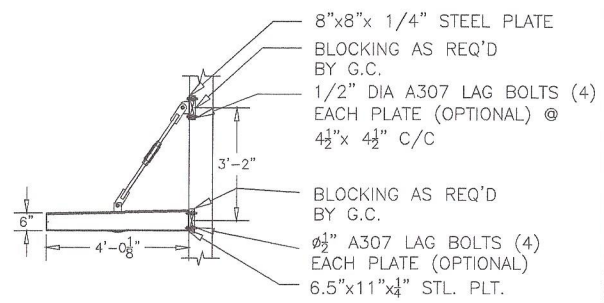

TOP VIEW

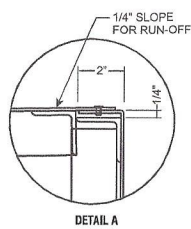

DETAIL A

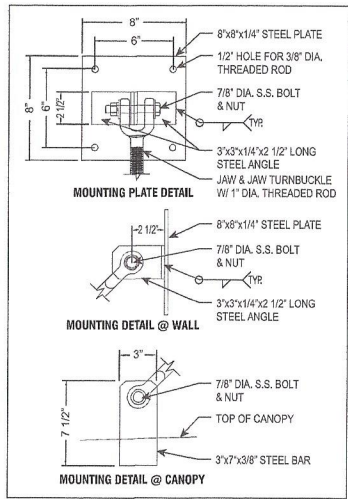

SIGN SPECIFICATIONS

Materials

- Canopy: Fabricated Aluminum
- Frame: Constructed Of Channel And Angle

Decoration

- Canopy: Painted Tiger Drylac Bronze Metallic #49-66230

Accesses

- Service Doors Located Bottom Side Of Canopy

ELECTRICAL SPECIFICATIONS

DOWNLIGHTS

Illumination

- (2) 20Watt CFL lamps .17 amps each.

COLOR SPECIFICATIONS

Graphic & Color Specifications

Color

Tiger Drylac Bronze Metallic

PART # 823-NI-6INX4X9-CPY



THIS IS AN ORIGINAL UNPUBLISHED DRAWING CREATED FOR YOUR PERSONAL USE IN CONNECTION WITH A PROJECT PLANNED FOR YOU BY CUMMINGS. IT IS NOT TO BE SHOWN OUTSIDE YOUR ORGANIZATION NOR USED, REPRODUCED, COPIED OR EXHIBITED IN ANY FASHION UNLESS AUTHORIZED IN WRITING BY AN OFFICER OF CUMMINGS.

CUSTOMER APPROVAL: _____
DATE: _____

Rev. #1	DATE	BY	Rev. #4	DATE	BY
Rev. #2	2-13-17	T. Pickel	Rev. #5		
Rev. #3	2-23-17	T. Pickel	Rev. #6		



1363 WASHINGTON AVE.,
PORTLAND, ME

DRAWING NO:

81840.04

ARTIST: T. Pickel DATE: 1-22-16
SHEET: 9 OF 13

THIS DESIGN REMAINS OUR EXCLUSIVE PROPERTY AND CANNOT BE DUPLICATED WITHOUT WRITTEN CONSENT.