


J



M-48 MONUMENT SIGN

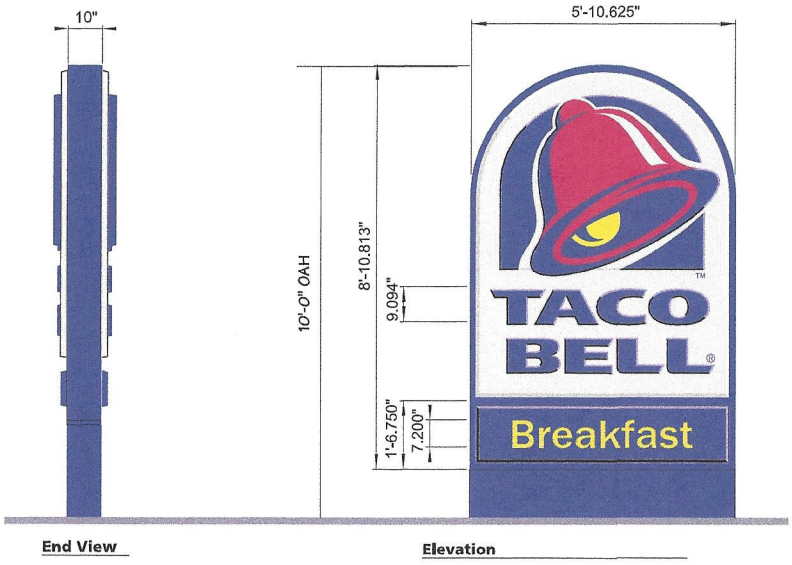

SIGN SPECIFICATIONS

SIGN
ID FACE
Substrate .118" colorless solar-grade polycarbonate silk screened on second surface
Background (White) Formed 1.500"
Field (Violet and white) Embossed .750fdm background
Bell
 Outside surface (Magenta, violet, and white) Embossed 1.600" from field
 Inside surface (bottom) (Violet) Debossed .750"fdm outside
 Clapper (Yellow only) Embossed .375fdm inside
Wordmark (Violet) Embossed .500"

APPENDAGE FACE
Substrate .118" colorless solar-grade polycarbonate silk-screened or sprayed on second surface
Background (Violet) Formed 1.500"
Letters (yellow) Flat

CABINET
 (Painted violet) Extruded aluminum

ILLUMINATION
 Internal, with T12/Dsgn50/HO fluorescent lamps

SUPPORT Aluminum shroud painted violet
 (6" steel square tube)

ELECTRICAL SPECIFICATIONS

AREA
 47.9 sqft
CURRENT
 7.00 amps
CIRCUIT REQUIRED
 (1) 20 amp

FACE COLORS (SILK-SCREENED)
 Spraylat Violet L8-7917
 Spraylat Magenta L8-7837
 Spraylat Yellow L8-7836
 Spraylat White 801

EXPOSED METAL COLOR (PAINTED)
 To match Spraylat Violet L8-7917

PART # 823-P48-S



THIS IS AN ORIGINAL UNPUBLISHED DRAWING CREATED FOR YOUR PERSONAL USE IN CONNECTION WITH A PROJECT PLANNED FOR YOU BY CUMMINGS. IT IS NOT TO BE SHOWN OUTSIDE YOUR ORGANIZATION NOR USED, REPRODUCED, COPIED OR EXHIBITED IN ANY FASHION UNLESS AUTHORIZED IN WRITING BY AN OFFICER OF CUMMINGS.

CUSTOMER APPROVAL: _____
 DATE: _____

Rev. #1	DATE	BY	Rev. #4	DATE	BY
Rev. #2	2-13-17	T. Pickel	Rev. #5		
Rev. #3	2-23-17	T. Pickel	Rev. #6		

TACO BELL
 1363 WASHINGTON AVE.,
 PORTLAND, ME

DRAWING NO:
81840.04
 ARTIST: T. Pickel DATE: 1-22-16
 SHEET: 13 OF 13