


1/2" = 10'

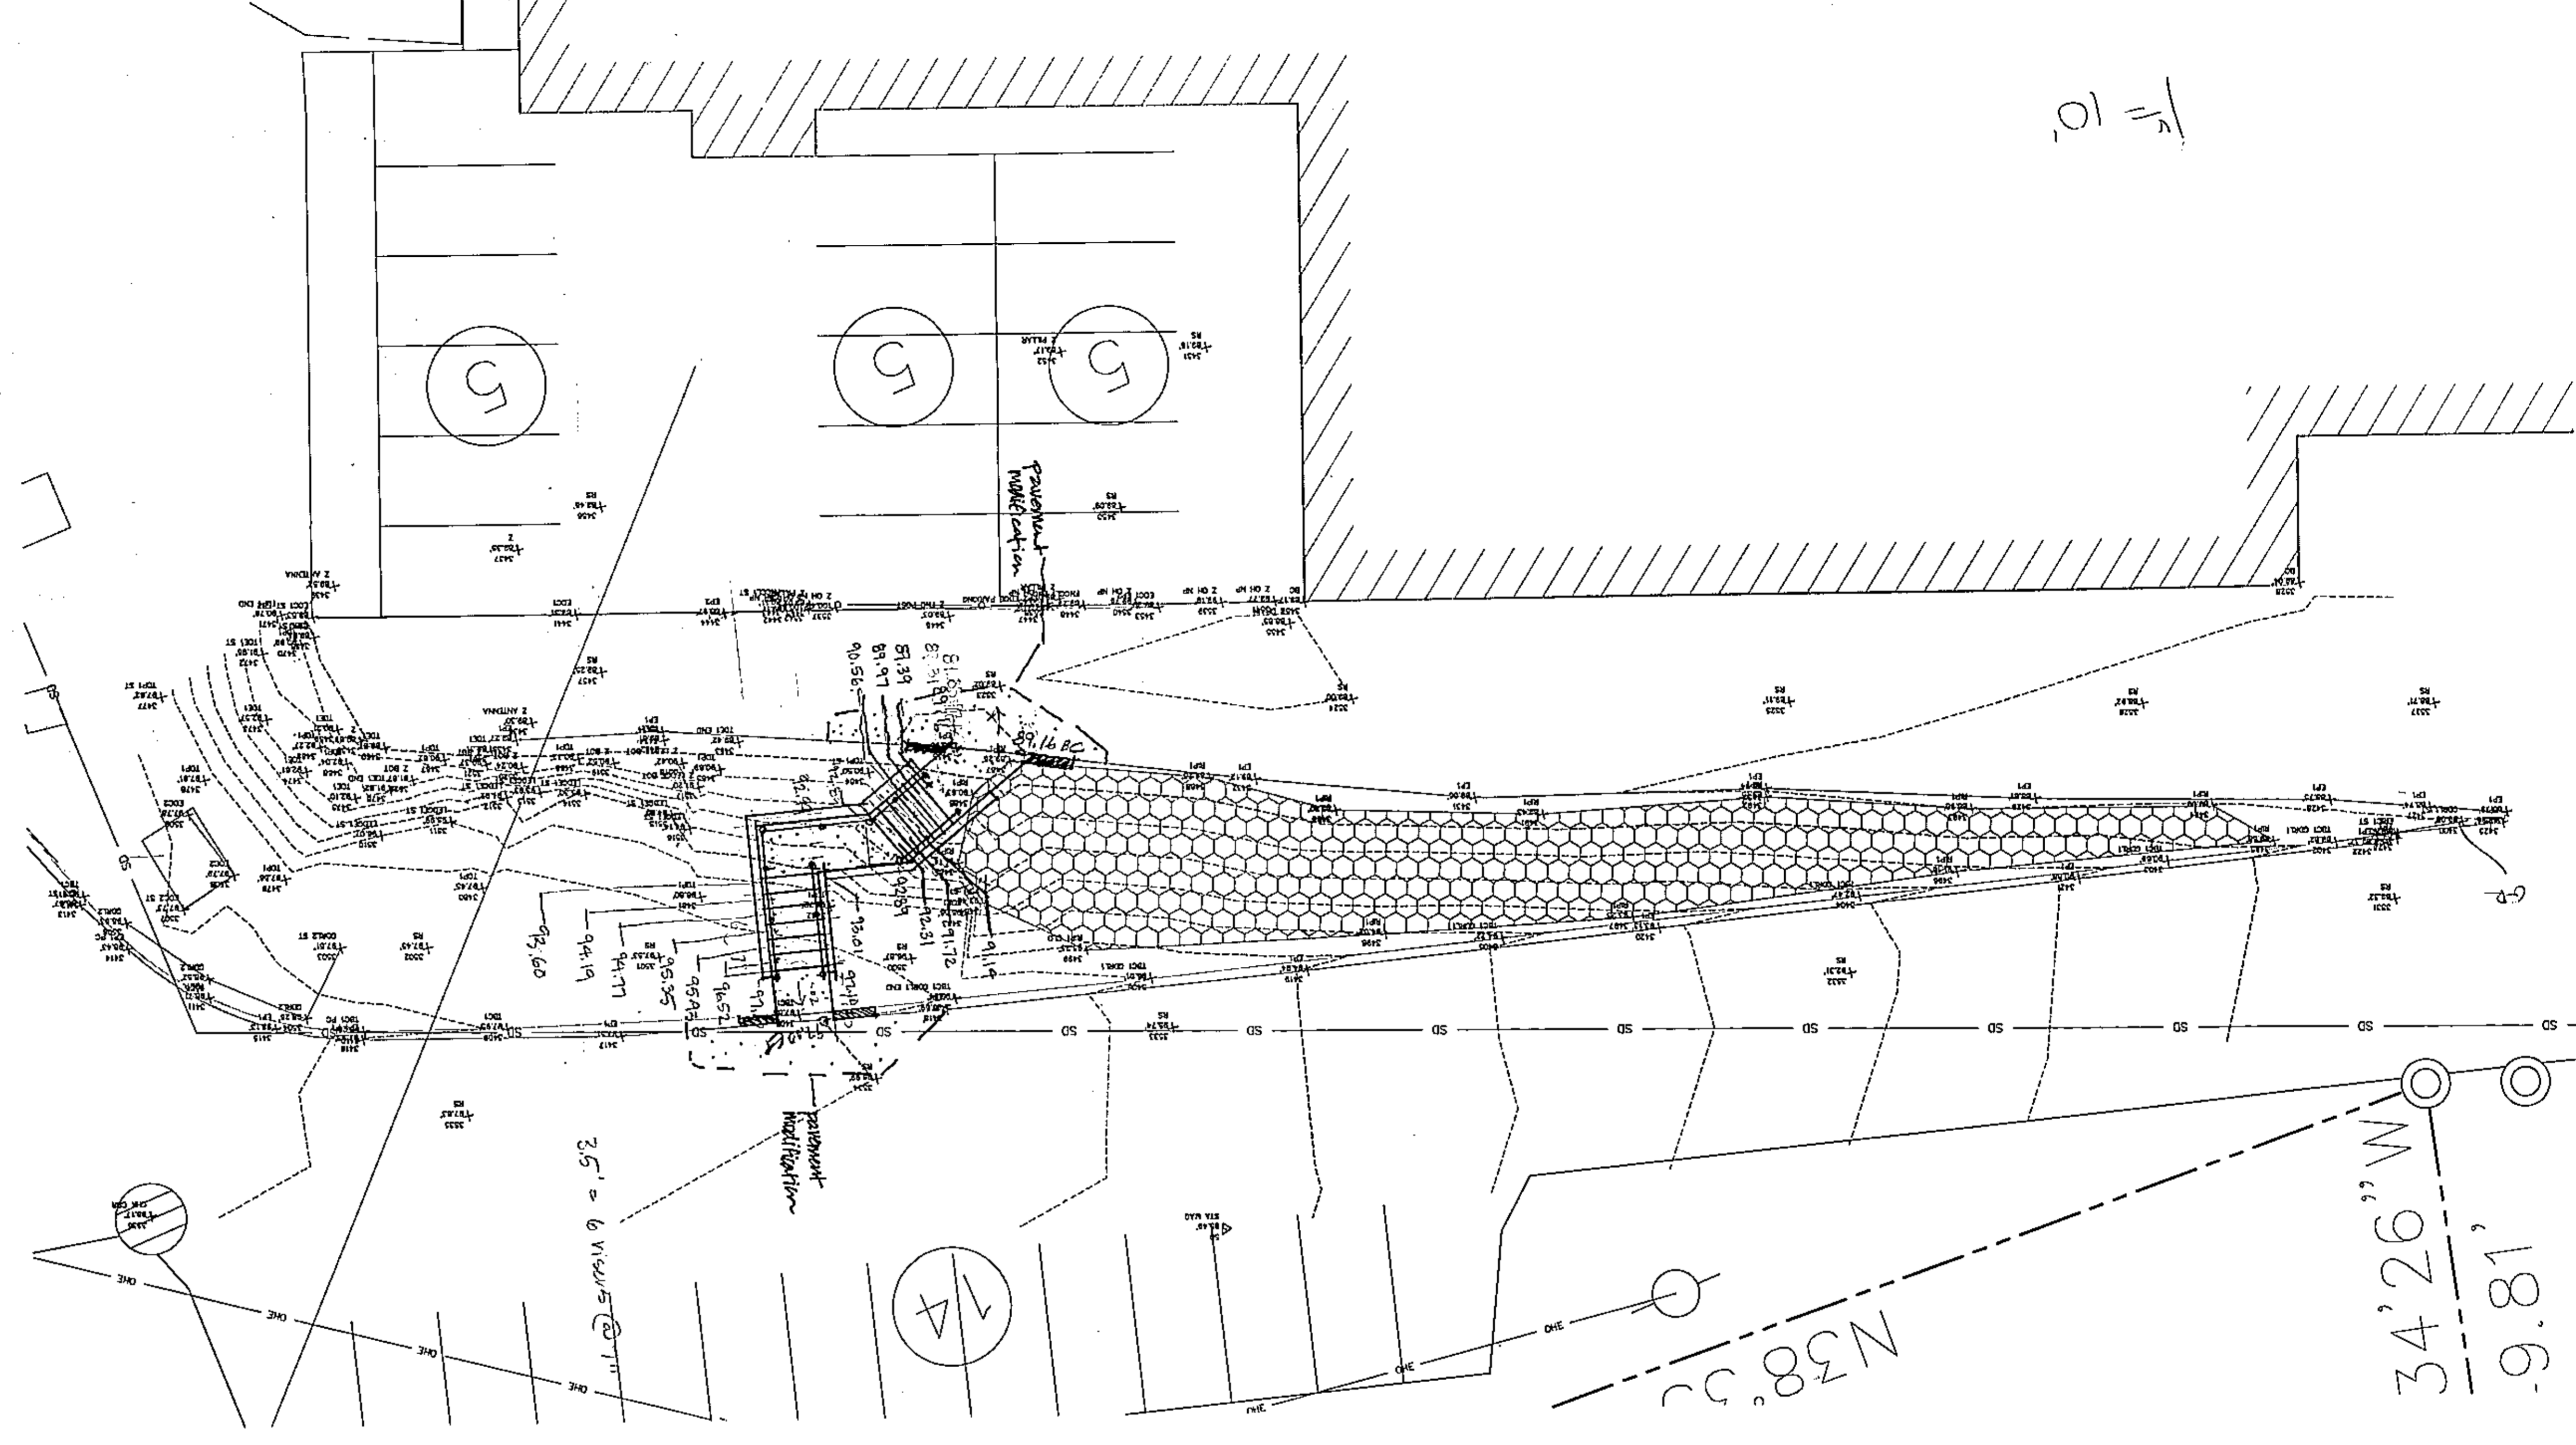

689

10 scales