


EXISTING  
FURNITURE

2x4 ON 8x10' GRID  
OR 8x8  
2-TUBE  
PARA

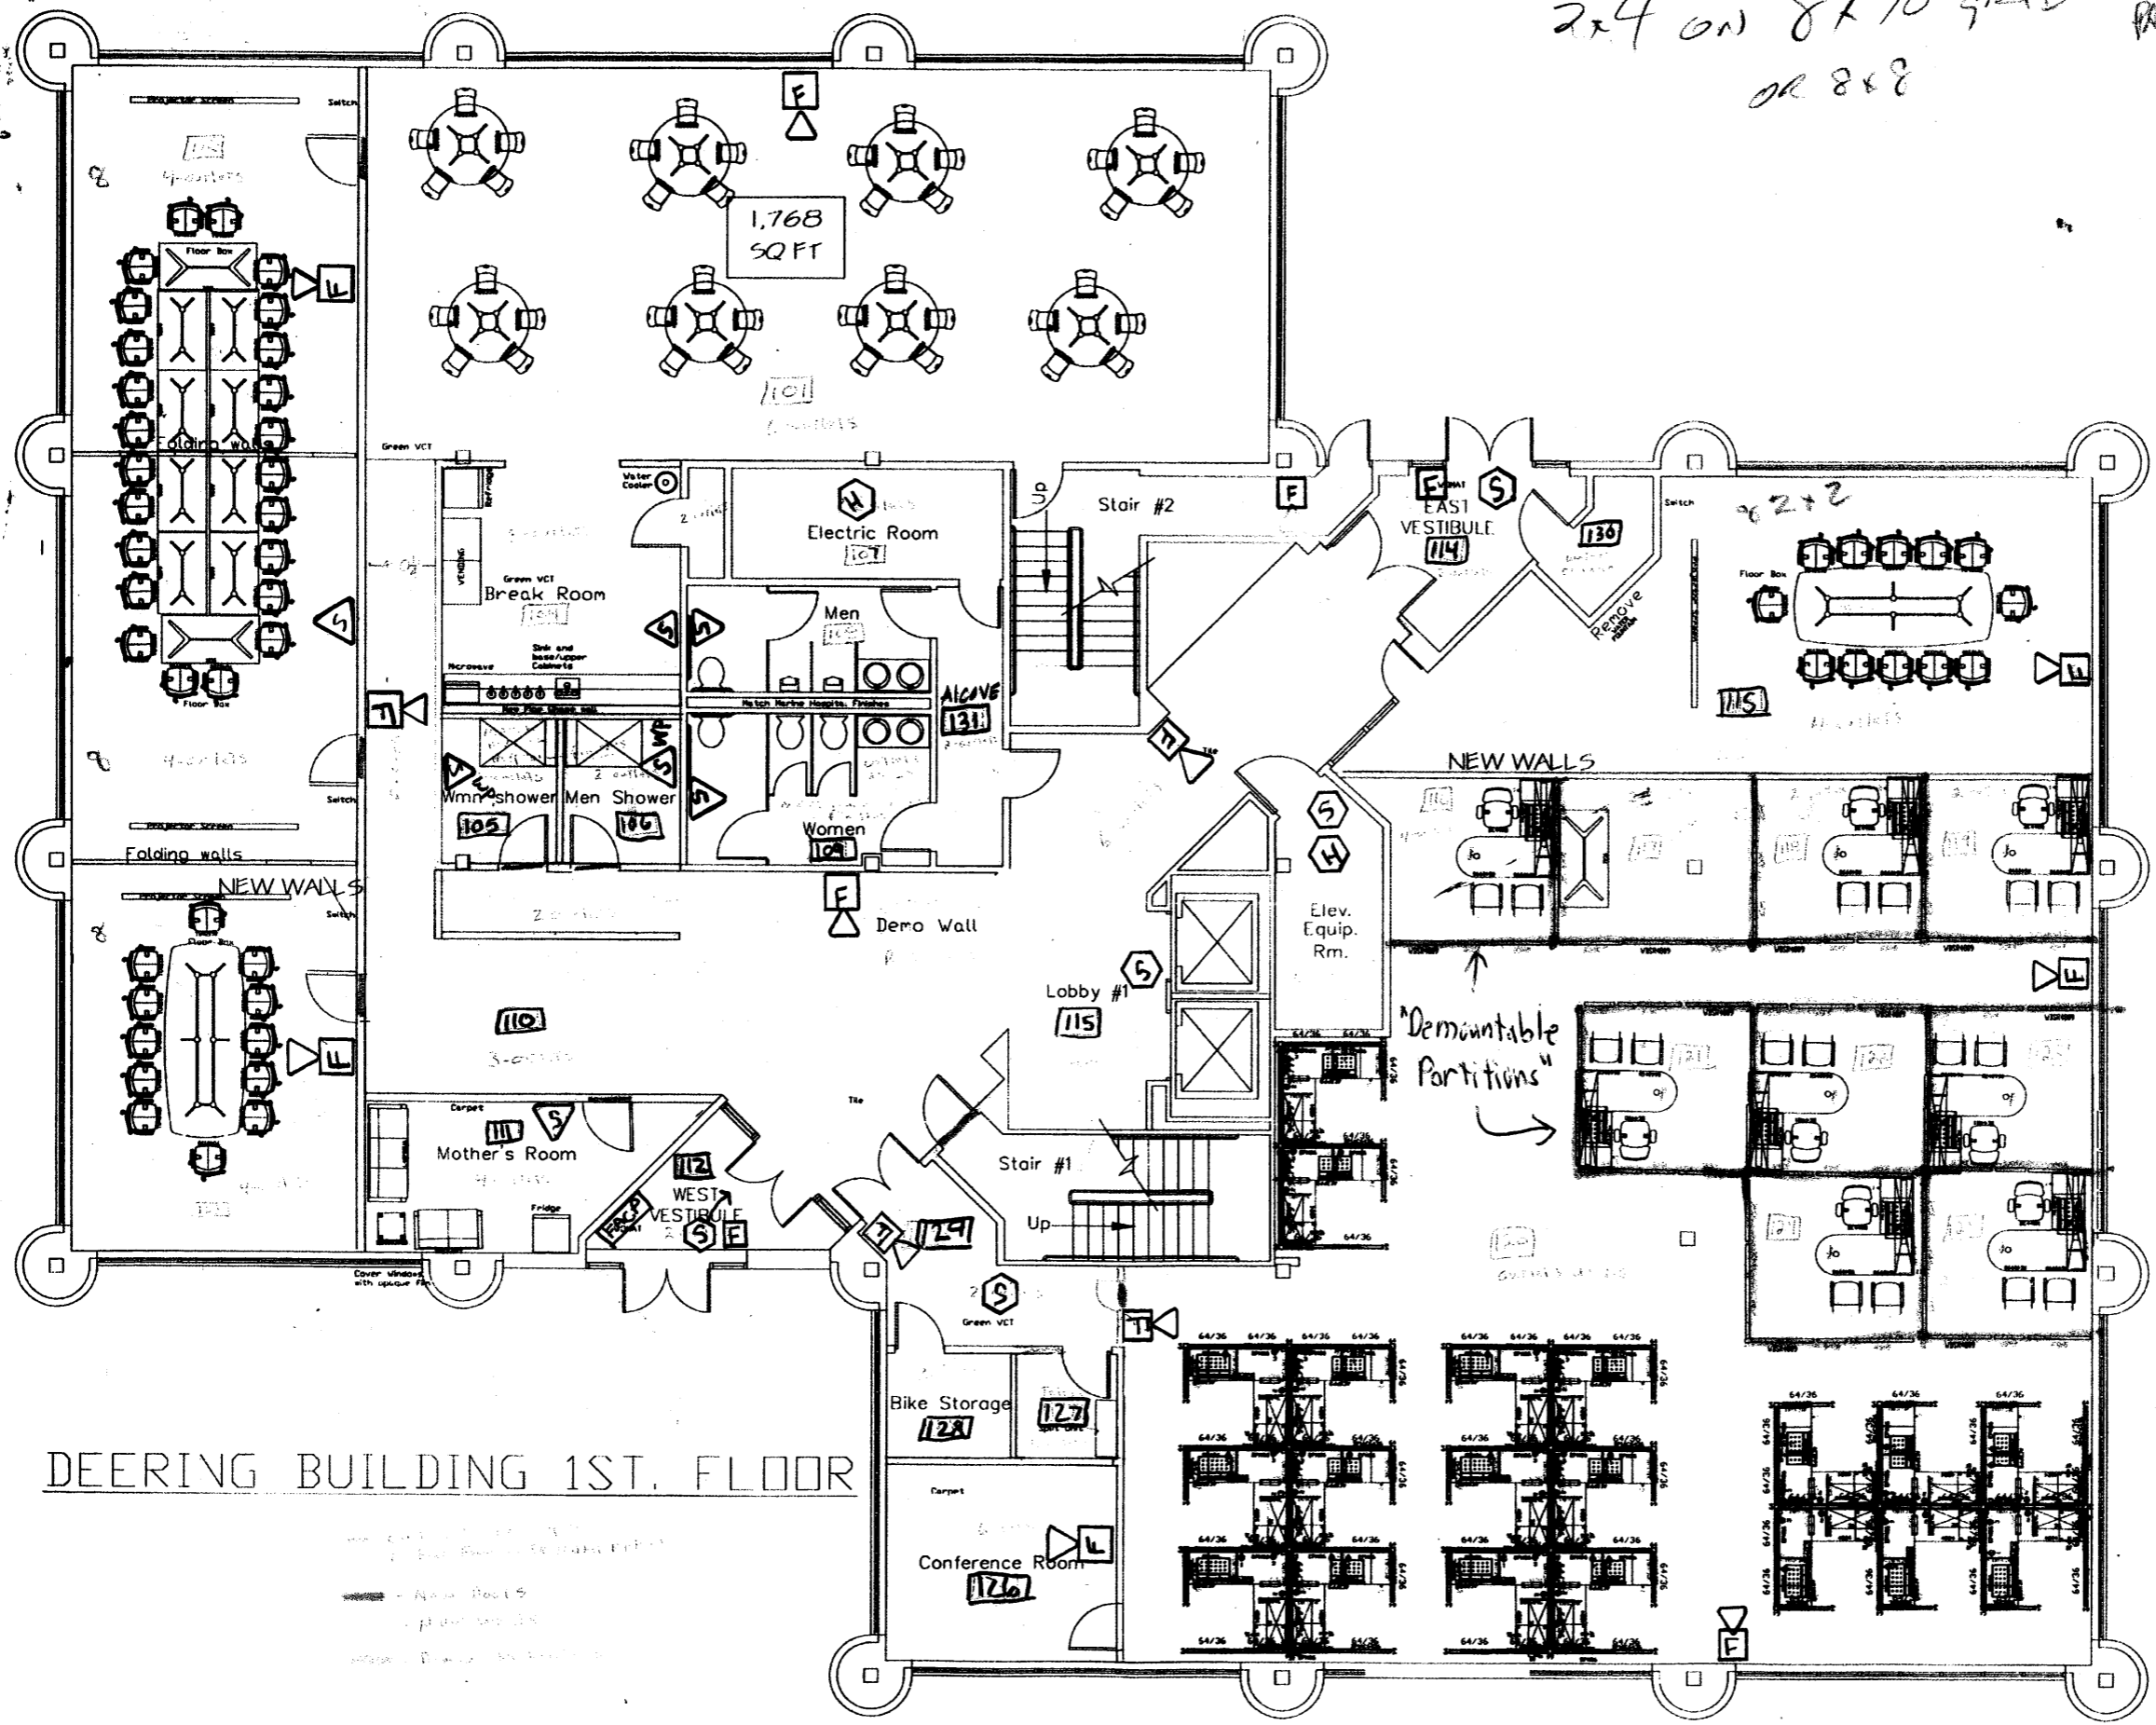

- FACP** - fire alarm panel.
- S** - Smoke
- H** - Heat
- F** - pull
- ▽** - horn Strobe
- ▽** - Strobe
- Wp - weather proof

DEERING BUILDING 1ST. FLOOR





