
## SYSTEM OUTPUTS

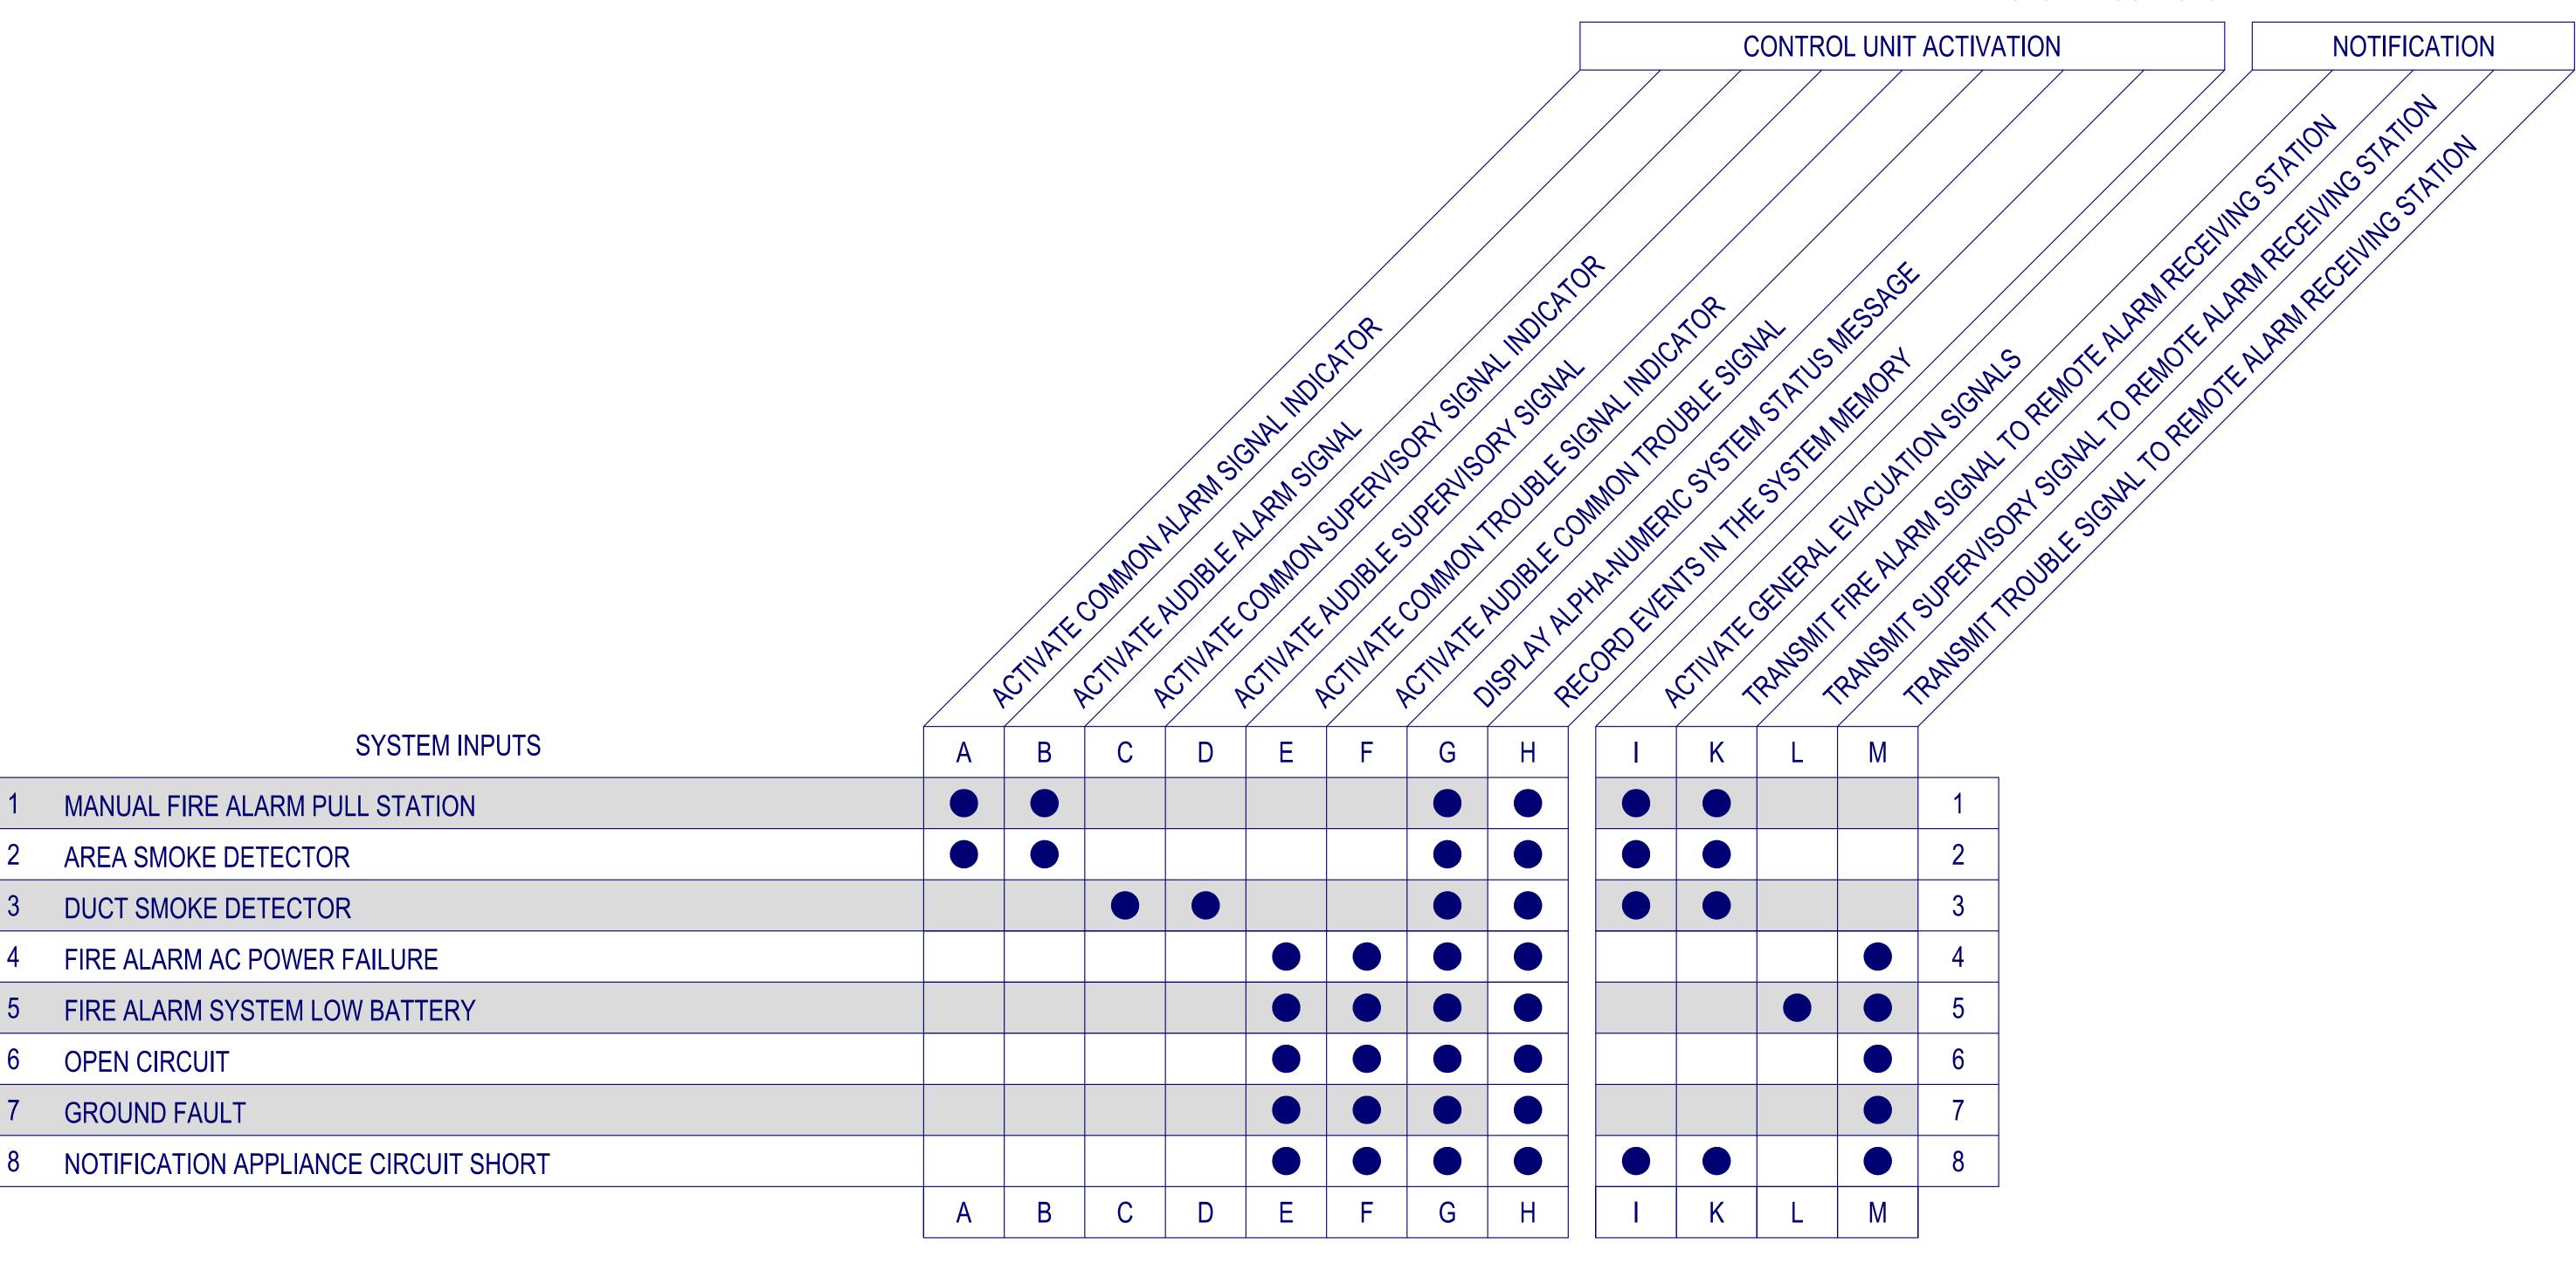

SUBMITTAL

CAUSE AND EFFECT MATRIX

PROJECT NAME

LL BEAN CHESHIRE BUILDING

43 NORTHPORT DRIVE
PORTLAND, MAINE 04103

NORRISINC

Prepared For Tomorrow; Delivered Today

2257 BROADWAY, SOUTH PORTLAND, MAINE

07/24/2015

BY

SCALE

SCALE

NONE

SHEET