


PART NUMBER	DESCRIPTION
AFCH186-37ASC-R	Non-Pen Mount, 2 Trays Per Leg, 18.6' x 18.6' Footprint, Adapter for 3.7M ASC Pedestal w/ Rubber
AFCH186-39ASC-R	Non-Pen Mount, 2 Trays Per Leg, 18.6' x 18.6' Footprint, Adapter for 3.9M ASC Pedestal w/ Rubber
AFCH186-45PAT-R	Non-Pen Mount, 2 Trays Per Leg, 18.6' x 18.6' Footprint, Adapter for 4.5M Patriot Pedestal w/ Rubber
AFCH186-45PROD-R	Non-Pen Mount, 2 Trays Per Leg, 18.6' x 18.6' Footprint, Adapter for 4.5M Prodelin Kingpost w/ Rubber
AFCH186-47VER-R	Non-Pen Mount, 2 Trays Per Leg, 18.6' x 18.6' Footprint, Adapter for 4.7M Vertex Kingpost w/ Rubber
AFCH186-48VER-R	Non-Pen Mount, 2 Trays Per Leg, 18.6' x 18.6' Footprint, Adapter for 4.8M Vertex Kingpost w/ Rubber
AFCH186-49ASC-R	Non-Pen Mount, 2 Trays Per Leg, 18.6' x 18.6' Footprint, Adapter for 4.9M ASC Pedestal w/ Rubber
AFCHP	Contact Baird for a complete list of available AFC models

PRODUCT INFORMATION	
Application:	Roof-Top or Ground
Type:	Non-Penetrating, Flat Surface
Uses:	Satellite 3.7M to 5.0M+ Towers Other Applications
Footprint:	18.6' x 18.6' = 349 sq ft
Finish:	Hot Dip Galvanized
Available Options:	1 Tray Per Leg 2 Trays Per Leg 3 Trays Per Leg 4 Trays Per Leg Penetrating Feet (No Trays)
Satellite Mast Sizes:	Antenna kingpost or pedestal is mounted directly to AFC Base
Wireless / Other Application Mast Sizes:	Tower or monopole is mounted directly to AFC Base
Ballast:	Up to 152 Standard Concrete Blocks (8" x 8" x 16")
Shipping:	Freight 2 Shipping Pallets per Mount
Warranty:	10 Year Product Warranty

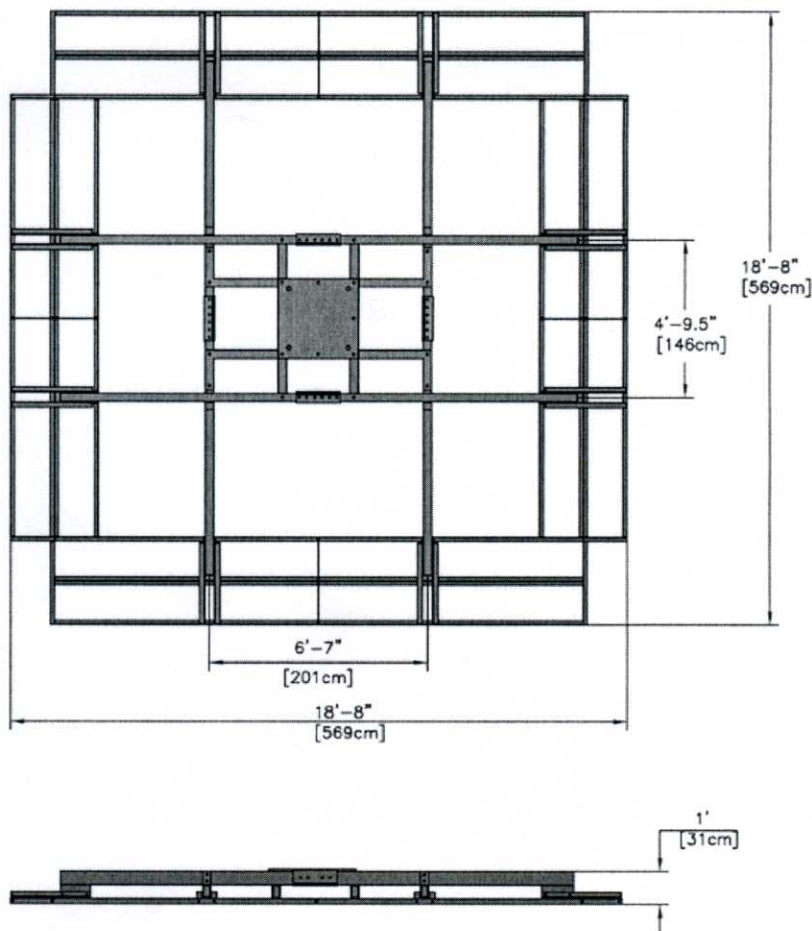

Model: AFC HD (2 Trays Per Leg)
Type: Non-Penetrating Mount System
3.7M to 5.0M+ Antennas

Baird Mounting Systems
3160 Logan Ave
Waterloo, Iowa 50703

Phone: 319-233-3561
Fax: 319-235-7653

www.BairdMounts.com