



FASTENING LED TO EXISTING STEEL

VIEW FROM GRADE

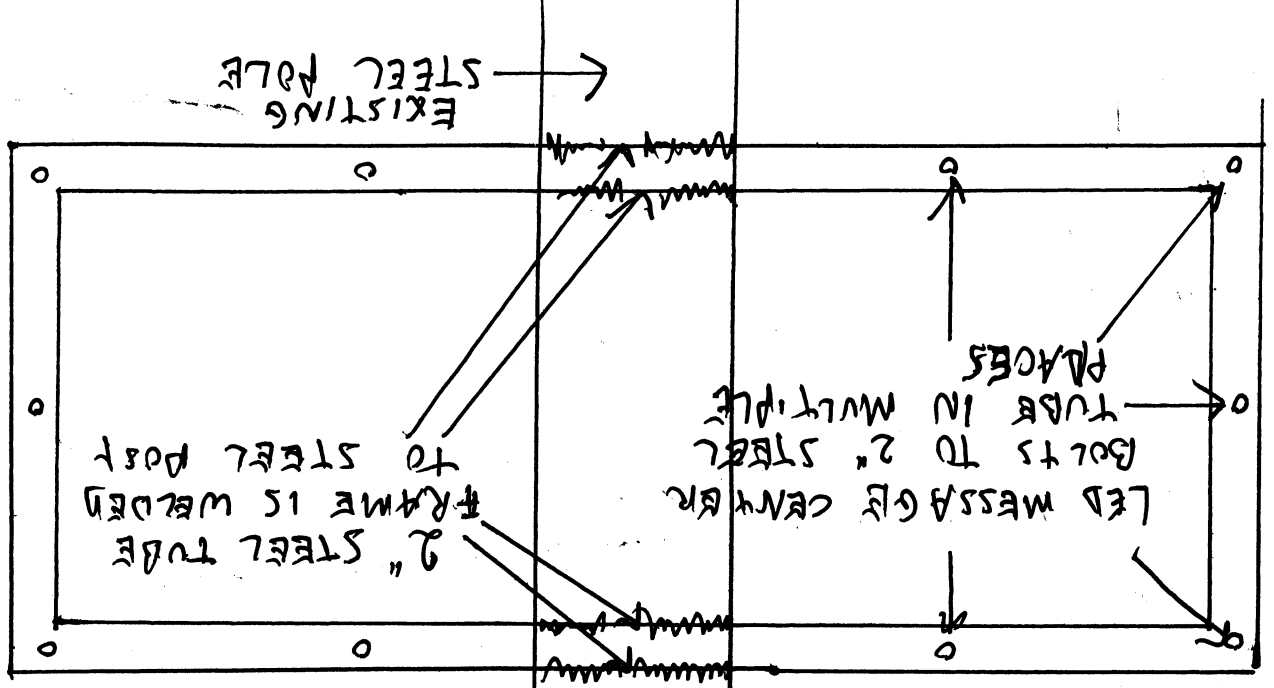

BIRDSEYE VIEW

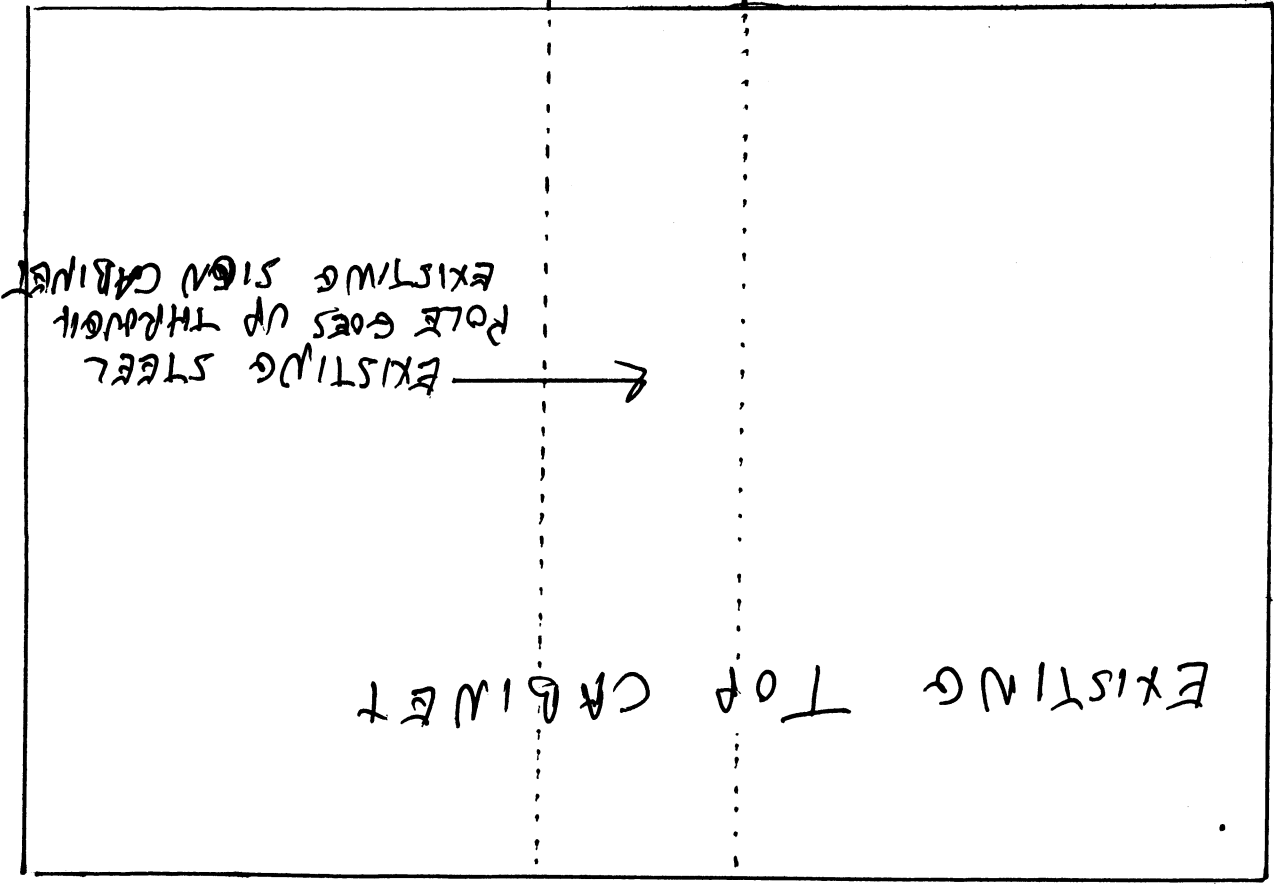