


14 X 30'
 Pool with 4ft
 concrete patio
 8ft sit's step stairs
 with Handrail
 1- Deep end ladder

Electrial work for
 pump and light to
 Sebaga Lake pools

The Fence was installed
 before we purchased the house
 we have added a Safety
 Lock on the main gate
 Self Closing Gate

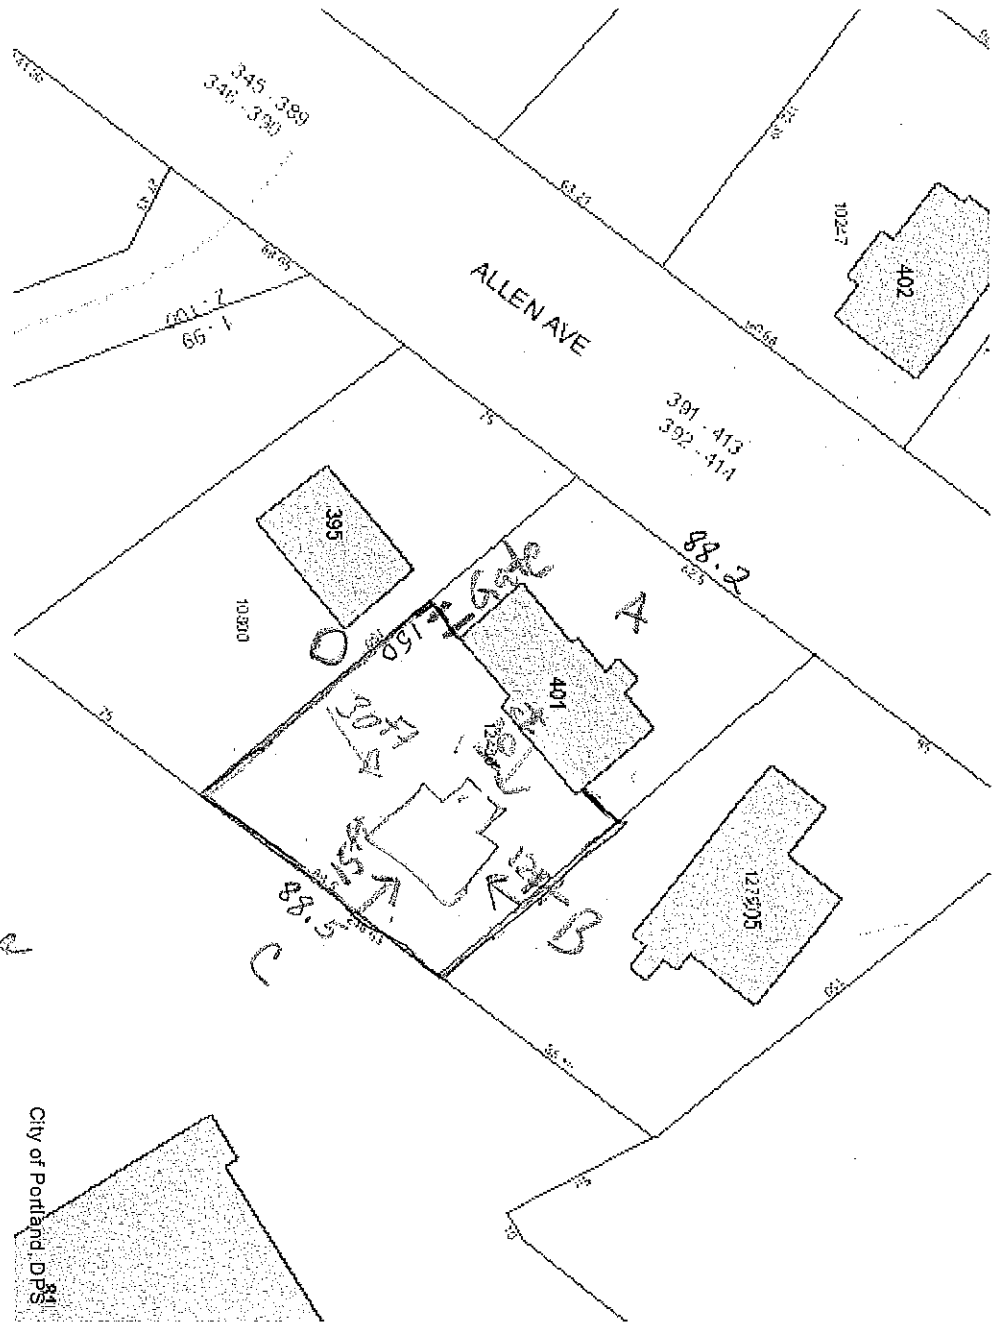

Pool will be 15ft from Rear lot Line
 Pool will be 12ft from side B
 Pool will be 30ft from side D
 Pool will be 16ft from Back of house,
 'Principal Structure'

~~25~~
~~8F~~
~~8F~~
~~25~~