





Pool Size: 14' X 30'
Pool Shape: RECTANGLE
Pool Number: PRT6460

250 Route 61 South, Schuylkill Haven, PA 17972 • 670-385-4733 • fax: 670-385-1310 • CustomerService@CardinalSystemsInc.com

Bill of Materials

PART NO.	QUANTITY	DESCRIPTION
5C42315XX02000	4	2" RADIUS CORNER
A FRAME	17	A FRAME ASSEMBLY
SS42100XXX0	2	1' Straight PANEL W/0 Z
SS42200XXX0	3	2' Straight PANEL W/0 Z
SS42800LCN2	1	8' Straight PANEL W/2 Z WITH LIGHT
SS42800RCN2	2	8' Straight PANEL W/2 Z WITH RETURN
SS42800WCN2	2	8' Straight PANEL W/2 Z WITH 1085 SKIMMER
SS42800XXX2	2	8' Straight PANEL W/2 Z

*14' x 30' with 2ft Radius Corners 6ft Deep End
 8ft side step*

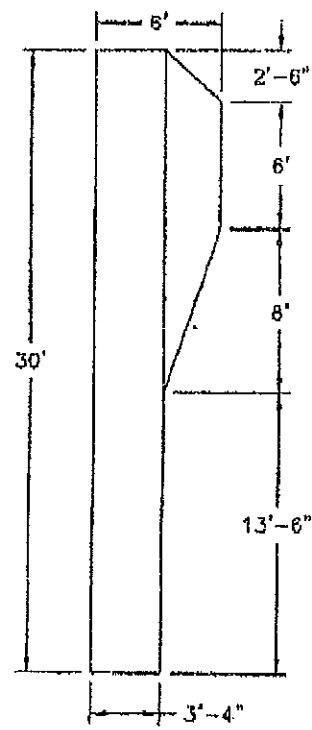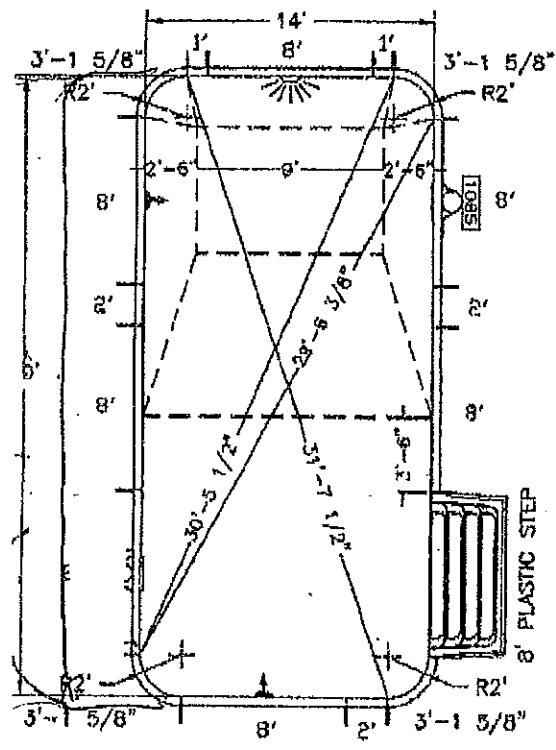

NOTE: THIS IS A NON DIVING POOL.

Date: 9/28/16	Perimeter: 84'-6 3/4"
Drawn By: DEBBIE	Area: 416.6 SQ. FT.
Scale: 1/8" = 1'-0"	Notes: SEBAGO LAKE



This information is the confidential property of Cardinal Systems, Inc. Disclosure or duplication without proper written approval is strictly prohibited. Acceptance and use of this drawing constitutes knowledge and acceptance by the user of the terms and conditions set forth in the notice and warning which accompanied this drawing is incorporated herein and made part hereof and is found on Cardinal Systems, Inc's website at www.CardinalSystemsInc.com