


BRUCE ROMANE HAMILTON ARCHITECTS
 INTERIOR DESIGN
 LAND PLANNING
 VISUALIZATION
 400 N. WASHINGTON ST.
 PORTLAND, ME 04101
 TEL: 603.761.1111
 WWW.BRHARCHITECTS.COM

RITE AID STORE #4122
 WASHINGTON & ALLEN AVENUE
 PORTLAND, MAINE

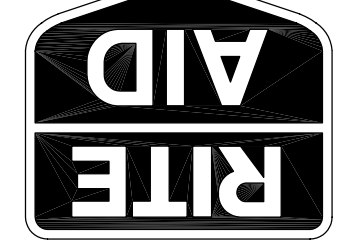

ISSUED FOR BUILDING PERMIT/COS. REVISIONS
 10-27-06
 96

Project No. 0525
 Date: 10-27-06
 Title:
 FINISH MATERIAL
 MASONRY AND
 GLAZING SCHEDULE
 Sheet No.

A-803

KEY	DESCRIPTION	MANUFACTURER	DESCRIPTION PRODUCT	COLOR	DIMENSION	LOCATION	ADDITIONAL INFORMATION	10	11	12	13	14	15	16
M	AC-1 ACUSTIC CEILING	ARMSTRONG	GEORGIAN (763)	ANOM 10" PREFINISHED P-8 GRID. PRELIME XL 15/16"	2' X 4'	DRIP DISC OVER WAITING AREA, GENERAL	VENDOR 11							
M	AC-2 ACUSTIC CEILING	ARMSTRONG	GEORGIAN (763)	PREFINISHED P-2 GRID. PRELIME XL 15/16" - TILE AND GRID TO BE PAINTED P-2	2' X 4'		VENDOR 11							
M	AC-3 ACUSTIC CEILING	ALFASCA		1/2" X 1/2" X 1/2" WHITE PANEL	23 3/4" X 47 3/4"	HAND DIP	VENDOR 4							
M	C-1 CARPET	ARMSTRONG	CLEAN ROOM XL (E20)	GRID: PRELIME XL 15/16"	12' ROLL		VENDOR 11							
M	C-2 WALK-OFF MAT	MATWORKS	MW # 1346000-14400-101	STEADFAST GRAY	19" X 18" X 3/8"	PHARMACY WAITING AREA	VENDOR 23	PROVIDED BY RITE AND INSTALLED BY G.C.						
M	C-3 WALK-OFF MAT	MATWORKS		PREFERENCE EZE COLOR: SILVER	19" X 18" X 3/4"	PHARMACY	VENDOR 23	PROVIDED BY RITE AND INSTALLED BY G.C.						
L	RF-1 RESIDENT FLOORING	POLYLOR	EXPOVA RAM161	MAPLE	4" X 36"	PHARMACY	VENDOR 14	REFER TO ARCHITECTURAL DETAIL ON A-102						
L	RF-2 RESIDENT FLOORING	ARMSTRONG	TRANSLATIONS	#AB22 WHEAT	6"-8" X 12"-0"	PHOTO	VENDOR 2	REFER TO ARCHITECTURAL DETAIL ON A-102						
L	RF-3 RESIDENT FLOORING	ARMSTRONG	MONTICLO TANDUM	87407 BRUSHED SAND	6"-8" X 12"-0"	HAND DIP	VENDOR 2	REFER TO ARCHITECTURAL DETAIL ON A-102						
L	VCF-1 VINYL COMPOSITION TILE	ARMSTRONG	51873	BRUSHED SAND	12" X 12"	GENERAL FLOORING	VENDOR 2	NOTE: QUARTER TURN INSTALLATION. REFER TO ARCHITECTURAL DETAIL ON A-102						
L	VCF-2 VINYL COMPOSITION TILE	ARMSTRONG	51879	FORRESS WHITE	12" X 12"	CEMETICS	VENDOR 2	NOTE: QUARTER TURN INSTALLATION. REFER TO ARCHITECTURAL DETAIL ON A-102						
L	VCF-3 VINYL COMPOSITION TILE	ARMSTRONG	51865	CAMEL BEIGE	12" X 12"	RESTROOMS	VENDOR 2	NOTE: QUARTER TURN INSTALLATION. REFER TO ARCHITECTURAL DETAIL ON A-102						
L	SC-1 SEALED CONCRETE	JOHNSONITE	SE-1	WATER-BASED		BACK OF HOUSE, STOCK ROOM	VENDOR 22	NOTE: VERIFY ALL FLOORING HEIGHTS PRIOR TO ORDERING TRANSITION STRIPS						
L	TS-1 RESIDENT FLOOR TO CARPET TRANSITION	JOHNSONITE	TS-1	CTA-20-C		PHARMACY	VENDOR 22	NOT USED						
L	TS-2	JOHNSONITE	TS-2	CTA-20-A		PHARMACY	VENDOR 22							
L	TS-3	JOHNSONITE	TS-3	CTA-20-A		CONSULTATION AND RECEIVING	VENDOR 22							
L	TS-4	JOHNSONITE	TS-4	CTA-20-J		PHOTO AREA	VENDOR 22							
L	TS-5	JOHNSONITE	TS-5	CTA-20-A		PHOTO AREA	VENDOR 22							
L	OB-1 SEE FINISH SCHEDULE	JOHNSONITE	OB-1	SEE FINISH SCHEDULE		FINDERS	VENDOR 22							
L	OB-2 CORE BASE	JOHNSONITE	OB-2	20 CHARCOAL	4"	GENERAL	VENDOR 22							
L	OB-3 CORE BASE	JOHNSONITE	OB-3	130 SEAL	4"	RESTROOMS	VENDOR 22							
K	CR-1 CHAIR RAIL	RESH-ART	RESH-ART	PAINTED P-10	1 1/8" X 3" X 1/2"	WAITING AND CONSULTATION	VENDOR 25	CHAIR RAIL TO BE MOUNTED 32" AFF O.C. TO CENTER. THE CHAIR RAIL SHOULD BE INSTALLED THEN PAINTED.						
K	FRB-1 FIBERGLAS REINFORCED PANEL	MARLITE	FRB-1	SWY C-118 GR4 COLOR: ALMOND	4' X 8'	RESTROOMS	VENDOR 24							
K	FRB-2 FIBERGLAS REINFORCED PANEL	MARLITE	FRB-2	P-118 COLOR: ALMOND	4' X 8'	JANITOR SUPPLIES	VENDOR 24							
K	PP-1 PREFINISHED PANEL	MARLITE	CONNECTIONS 44	TOP: PL-3 (1"-4" HIGH) BASE: PL WITH 1/4" NARROW REVEALS ON HORIZONTAL & VERTICAL EDGES	VARIES	PHARMACY WALL	VENDOR 24	PANEL SIZES SHOULD BE AS LARGE AS POSSIBLE. VERTICAL REVEALS SHOULD LINE UP WITH VERTICAL WINDOW MULLIONS WHERE POSSIBLE						
K	PP-2 PREFINISHED PANEL	MARLITE	PP-2	GLAZE: PAX 193 RAUWIS	16" W X 8"-0TH X 1/4"	GENERAL	VENDOR 24	C.C. TO INSTALL RA SUPPLIED * BUMPER AT 4 1/2" AFF AND 2" BUMPER BETWEEN LAMINATE COLOR BREAKS. COLOR SW-7082						
K	WP-1 WALL PAPER / KRODOLARD CORNER GUARD	KORSEAL	5621-01 AND 875	MAVIA WHITE (WALL PAPER) / K-4 BASKA (CORNER GUARD) (RAMP-C) (RAMP-C) PRODUCTS SPECIFIED FOR RITE AND	54" X 30 YARDS	PHARMACY	VENDOR 21	INSTALL EXTRUDED CORNER GUARD FROM FLOOR TO CEILING ON ALL EXPOSED OUTSIDE CORNERS AND WHERE INDICATED ON PLANS						
K	WP-2 WALL PAPER / KRODOLARD CORNER GUARD	KORSEAL	KORSEAL	#521-27 MAZE	30 YARD ROLL	CONSULTATION ROOM	VENDOR 21	INSTALL KRODOLARD CORNER GUARD C-875. COLOR SWIRLWOM #K-47 FROM FLOOR TO CEILING ON ALL EXPOSED OUTSIDE CORNERS AND WHERE INDICATED ON PLANS						
K	WP-3 WALL PAPER / KRODOLARD CORNER GUARD	KORSEAL	CHIMAYO SERIES	#521-84 CAUCUS	1 1/2" - 30 YARD ROLL	CONSULTATION ROOM	VENDOR 21	INSTALL KRODOLARD CORNER GUARD C-875. COLOR SWIRLWOM #K-47 FROM FLOOR TO CEILING ON ALL EXPOSED OUTSIDE CORNERS AND WHERE INDICATED ON PLANS						
K	P-1 PAINT	SHERWIN WILLIAMS	SEE SPECIFICATIONS	RACKW 1270 SOB BEIGE FINISH: SEE SPECIFICATIONS		GENERAL BULK HEAD	VENDOR 28							
K	P-2 PAINT	SHERWIN WILLIAMS	SEE SPECIFICATIONS	RACKW397 LT GREEN FINISH: SEE SPECIFICATIONS		GENERAL BULK HEAD	VENDOR 28							
K	P-3 PAINT	SHERWIN WILLIAMS	SEE SPECIFICATIONS	SW600 OPEN SEAS FINISH: SEE SPECIFICATIONS		PERIMETER STRIPE	VENDOR 28							
K	P-4 PAINT	SHERWIN WILLIAMS	SEE SPECIFICATIONS	SW811 HONORABLE BLUE FINISH: SEE SPECIFICATIONS		PERIMETER STRIPE	VENDOR 28							
K	P-5 PAINT	SHERWIN WILLIAMS	SEE SPECIFICATIONS	RACK218 BURROUNDY FINISH: SEE SPECIFICATIONS		PHOTO	VENDOR 28							
K	P-6 PAINT	SHERWIN WILLIAMS	SEE SPECIFICATIONS	SW424 TANSY GREEN FINISH: SEE SPECIFICATIONS		PHARMACY WAITING	VENDOR 28							
K	P-8 PAINT	SHERWIN WILLIAMS	SEE SPECIFICATIONS	SW212 CREAMY FINISH: SEE SPECIFICATIONS		PHARMACY BACK OF HOUSE	VENDOR 28							
K	P-9 PAINT	SHERWIN WILLIAMS	SEE SPECIFICATIONS	SW205 LIGHT FRESH GRAY FINISH: SEE SPECIFICATIONS		PERIMETER STRIPE	VENDOR 28							
K	P-10 PAINT	SHERWIN WILLIAMS	SEE SPECIFICATIONS	SW114 BABEL FINISH: SEE SPECIFICATIONS		METAL HOLLOW CORE DOORS	VENDOR 28							
K	P-11 PAINT	SHERWIN WILLIAMS	SEE SPECIFICATIONS	SW124 CARDBOARD FINISH: SEE SPECIFICATIONS		EXTERIOR SERVICE DOORS	VENDOR 28							
K	P-12 PRIMER	ZINSSER OZ KILZ	4661-60	IRON LEGACY FINISH: TEXTURED (FOR REFERENCE ONLY).		GENERAL UNDER WALL COVERINGS								
H	PL-1 LAMINATE	WILSONART	4170-60	BEIGE PAMPAS FINISH: TEXTURED (FOR REFERENCE ONLY).		FILL STATION BASE								
H	PL-3 LAMINATE	WILSONART	1783-60	BRUNE SLATE FINISH: TEXTURED		PHOTO & CHECK OUT ALL COUNTERS								
H	PL-4 LAMINATE	WILSONART												
H	PL-5 LAMINATE	WILSONART												
H	PL-6 LAMINATE	WILSONART												
H	PL-7 LAMINATE	WILSONART												
H	PL-8 LAMINATE	PRONTI	7908-60	SAMBEL MAPLE FINISH: TEXTURED (FOR REFERENCE ONLY).		PHOTO & CASH WRAP								
H	PL-9 LAMINATE	PRONTI	WM-701-S	HARD ROCK MAPLE FINISH: TEXTURED (FOR REFERENCE ONLY).										
H	PL-10 LAMINATE	NEUMAR	WZ3001 T	XANADU BLUE BAMBOO FINISH: TEXTURED (FOR REFERENCE ONLY).										
H	PL-11 LAMINATE	KANNER	TR-FAB 401	ANODIZED ALUMINUM (CENTER PLANE GLASS).		EXTERIOR	VENDOR 20							
H	PL-12 LAMINATE	KANNER	TR-FAB 450	ANODIZED ALUMINUM (CENTER PLANE GLASS).		INTERIOR	VENDOR 20							
H	SF-1 STOREFRONT SYSTEM	DEBOLD	121-73	BULLET RESISTANT VISION WINDOW WITH TRANSACTION DRAWER		PHARMACY	VENDOR 10							
H	SF-2 STOREFRONT SYSTEM	DEBOLD	7725-324	FROSTED PLEXIGLAS		GENERAL								
H	WF-1 FROSTED PLEXIGLAS	PLUGGLAS	P-95	FROSTED PLEXIGLAS	1/4"	CONSULTATION	VENDOR 15	N.I.A. VERIFY WITH RITE AID RCM IF WINDOW FILM IS REQUIRED.						
H	WF-2 FROSTED PLEXIGLAS	PLUGGLAS	SS3200K	SS3200K (USED ONLY AT DRIVE-THRU)		INTERIOR CLADDING TYPES "A" AND "E"								
H	WF-3 WINDOW FILM	WILSONART												
G	BR-1 BRICK	GLD-GARY BRICK	WR2 - TUSCAN SERIES	BURGUNDY RAINSPOT: WRODOT TEXTURE	4' X 4" X 12"	ICON TOWER	VENDOR 15							
G	BR-2 BRICK	GLD-GARY BRICK	32 TUSCAN SERIES	TANNY BEIGE MFG. EXTRUDED TEXTURE: SMOOTH	4' X 4" X 8"	SOLDER COURSE	VENDOR 15							
G	BR-3 BRICK	GLD-GARY BRICK		WOODBURY MFG. EXTRUDED TEXTURE: SAND	4' X 4" X 12"	FIELD	VENDOR 15							
G	MI-1 MORTAR	ESSROC CEMENT CORP	C-84			BR-2 & BR-3								
G	MI-2 MORTAR	ESSROC CEMENT CORP	C-435			BR-1/OMI-1								
G	OMI-1 CONCRETE MASONRY	EP HENRY		HOLLOW STRETCHER 1 SCORE COLOR SMOOTH EMPTI TONE 21	4' X 8" X 16"	BUILDING BASE	VENDOR 14	NOTE: ONLY SHIPS IN 300 MI RADIUS ONLY						
G	OMI-2 CONCRETE MASONRY	EP HENRY		HOLLOW STRETCHER 1 SCORE COLOR SMOOTH EMPTI TONE 21	4' X 8" X 16"	BUILDING BASE (DRIVE THRU)	VENDOR 14	NOTE: ONLY SHIPS IN 300 MI RADIUS ONLY						
G	OMI-3 CONCRETE MASONRY	GLD-GARY BRICK		TANNY BEIGE MFG. EXTRUDED TEXTURE: SMOOTH	4' X 8" X 16"	PLASTER ACCENT	VENDOR 14	NOTE: ONLY SHIPS IN 300 MI RADIUS ONLY						
G	SA-1 PRE-FAB STONE ACCENT	ARRISDRAFT		COLOR: WHEAT TEXTURE: SMOOTH	14'-8" L X 1'-4" W	PLASTER STONE ACCENTS								
G	SA-2 PRE-FAB STONE ACCENT	ARRISDRAFT		COLOR: WHEAT TEXTURE: SMOOTH	10' X 10"	PLASTER STONE ACCENTS								
G	RP-1 RESTROOM PARTITION ALTERNATE ONE	SANTAMIA PLASTIC PRODUCTS		COLOR: MOONLIGHT		RESTROOMS	VENDOR 17							
G	RP-2 RESTROOM PARTITION ALTERNATE TWO	HARRIAN		COLOR: 185 OYSTER SPECKLE		RESTROOMS	VENDOR 17							
C	MP-1 PREFINISHED PANEL	CITIBEL	ENVELOPE 2000	PANEL COLOR: SHASTA WHITE REVEAL COLOR: CLEAR ANODIZED DRY FIT SYSTEM, 1/2" REVEAL	4' X 4' X 12"	ENTRANCE FACADE	VENDOR 12	ALTERNATE: ATAS OMEGA LITE PANEL (BONE WHITE)						
C	MP-2 PREFINISHED PANEL	CITIBEL	ENVELOPE 2000	PANEL COLOR: BLUE REVEAL COLOR: REVEL BLUE DRY FIT SYSTEM, 1/2" REVEAL	4' X 4' X 12"	ENTRANCE FACADE	VENDOR 12	ALTERNATE: ATAS OMEGA LITE PANEL (BONE WHITE)						
C	SPT-1 SPRIT	BERBODE	FW-12	COLOR: SHASTA WHITE WITH GROOVES	12" W X 1.5" D	ENTRANCE CANOPY	VENDOR 13	ALTERNATE: ATAS (BONE WHITE)						
C	OP-1 COPING	ATAS	EDGE LOOK FASZA	COLOR: MEDIUM BRONZE		COPING OVER BRICK	VENDOR 3							
C	OP-2 COPING	ATAS	EDGE LOOK FASZA	COLOR: BONE WHITE		ENTRANCE FACADE	VENDOR 3							
C	OP-3 COPING	ATAS	EDGE LOOK FASZA	COLOR: REVEL BLUE		DRIVE THRU / ENTRANCE CANOPY	VENDOR 3							
C	SS-1 DUTCH SEAM METAL PANELS	ATAS	24 GA. METAL DUTCH SEAM	COLOR: REVEL BLUE		WALL ANNINGS	VENDOR 3							
C	FI-1 PRE-FABRICATED CORNICE	FIYON		#MUSHA-16 (OLD NUMBER 502200)	8" PROJECTION, 12" HEIGHT	ENTRY AREA CORNICE								
C	FI-2 PRE-FABRICATED BRACKETS	FIYON		#ACTIBR102 (OLD NUMBER 05900)	2" WIDTH, 15 7/8" HEIGHT	ANNING CANOPY & AT ENTRY CORNICE								
B	D1 NONE													
B	FINISH MATERIAL SCHEDULE, MASONRY SCHEDULE, AND STOREFRONT / GLAZING SCHEDULE													
A	LEGEND													