




BRUCE
ROMANNE
HAMILTON
ARCHITECTS
ARCHITECTS
LAND PLANNING
INTERIOR DESIGN
VISUALIZATION
100 WASHINGTON AVENUE
PORTLAND, MAINE 04101
NEW HAMPSHIRE 03071

RITE AID STORE #4122
WASHINGTON & ALLEN AVENUE
PORTLAND, MAINE

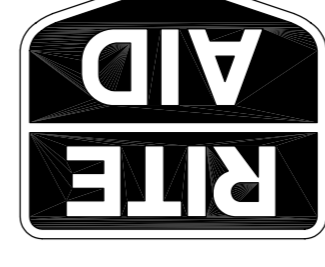

ISSUED FOR BUILDING PERMITS/OC BIDDING
10-27-06
REVISIONS

Drawn: RCK
Checked: [blank]
Approved: [blank]
Project No.: 0525
Date: 10-27-06
Title: ELECTRICAL ROOF PLAN

Sheet No.: E-104

SHEET NOTES

1. PROVIDE 2" CONDUIT FROM SATELLITE DISH TO ELECTRIC SERVICE PANEL. SEE ELECTRICAL ROOF PLAN FOR DETAILS FOR OTHER DETAILS. VERIFY LOCATION OF DISH PRIOR TO CONSTRUCTION.
2. POWER WIRING AND POWER CONNECTIONS TO MECHANICAL EQUIPMENT SHALL BE PROVIDED BY THE ELECTRICAL CONTRACTOR UNLESS OTHERWISE NOTED.
3. MOTOR STARTERS AND DISCONNECTS WITH FUSES SHALL BE FURNISHED AND INSTALLED BY THE ELECTRICAL CONTRACTOR UNLESS OTHERWISE NOTED.

LEGEND

- DISCONNECT TO PANELBOARD
- FUSED DISCONNECT 30/20/3
- 30" DENOTES SIZE OF DISCONNECT
- 100/70/3 DENOTES SIZE OF FUSE
- 3 DENOTES # OF POLES

