


NOTE: RIVER STONE MULCH SHALL BE OBTAINED AT BLUE ROCK STONE CENTER - EVEN MIX OF 1" - 3" STONE

PLANTING SCHEDULE

SYMBOL	BOTANICAL / COMMON NAME	SIZE / RE-MARKS
CB	CLETHRA BARBINERVIS / JAPANESE CLETHRA	NO. 5 CONT. / TREEFORM
CO	CHAMAECY PARIS O. 'COMPACTA' / COMPACT HOKKI CYPRUS	3'-4'
EG	EUONYMUS 'EMERALD GAIETY' / VARIEGATED EUONYMUS	NO. 1 CONT.
HA	HOSTA 'AUGUST MOON' / AUGUST MOON HOSTA	NO. 1 CONT.
HC	HOUTTUYANIA C. 'CHAMELION' / CHAMELEON PLANT	NO. 1 CONT.
HL	HEUCHERA 'LIME RICKY' / CORAL BELLS	NO. 1 CONT.
HM	HYDRANGEA M. 'ENDLESS SUMMER' / HYDRANGEA	NO. 2 CONT.
IR	IRIS E. 'LION KING' / IRIS	NO. 1 CONT.
JP	JUNIPERUS P. 'NANA' / JAPANESE GARDEN JUNIPER	NO. 3 CONT.
KL	KALMIA LATIFOLIA 'ELF' / DWARF MOUNTAIN LAUREL	NO. 1 CONT.
MA	MAGNOLIA ACUMINATA 'ELIZABETH' / YELLOW MAGNOLIA	NO. 1 CONT.
MP	MISCANTHUS S. 'PURPURESCENS' / FLAME GRASS	NO. 1 CONT.
FE	FEROVSKIA A. 'LITTLE SPIRE' / DWARF RUSSIAN SAGE	NO. 1 CONT.
FF	FINUS M. 'VANDERBILT' / VANDERBILT PINE	NO. 10 CONT.
FF	FINUS M. 'GLOU-MOUND' / DWARF HUGO PINE	NO. 6 CONT.
FP	POLYSTICHUM POLYBLEPHARUM / TASSEL FERN	NO. 1 CONT.
RB	RHODODENDRON X. 'BUBBLEGUM' / CANCER RHODODENDRON	NO. 3 CONT.
RS	RUDEBECKIA F. 'GOLDSTRUM' / BLACK EYED SUSAN	NO. 1 CONT.
RO	ROSA 'CONICA' / KNOCK OUT ROSE	NO. 2 CONT.
SA	SASSAFRAS ALBIDUM / SASSAFRAS	NO. 3 CONT.
SS	SALVIA S. 'MAYNIGHT' / MAYNIGHT SALVIA	NO. 1 CONT.
TA	THALICTRUM AQUILEGIFOLIUM / MEADOW RUE	NO. 1 CONT.

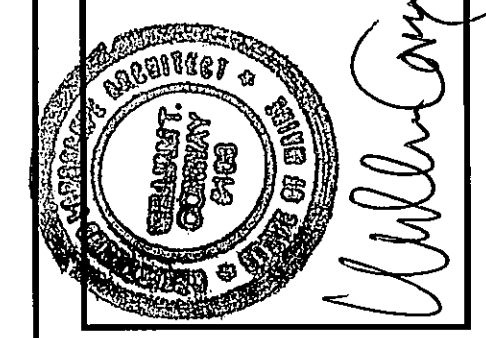

DATE	SCALE
DATE	1"=5'

SEBAGO TECHNICAL SERVICES, INC.
 WWW.SEBCOTECNS.COM
 75 John Robinson Rd., Suite B
 South Portland, ME 04106
 Tel: 207-266-2100


PROJECT NO. 12101EC
 FIELD BOOK DESIGN CHKD DRAWN
 ELECT WTC WTC JAR

LANDSCAPE PLAN
 OF:
CUMBERLAND COUNTY FEDERAL CREDIT UNION
 1345 WASHINGTON AVENUE
 PORTLAND, MAINE

FOR:
CUMBERLAND COUNTY FEDERAL CREDIT UNION
 67 GRAY ROAD
 FALMOUTH, MAINE 04105

DATE SCALE
 DATE 1"=5'

SHEET 3 OF 3

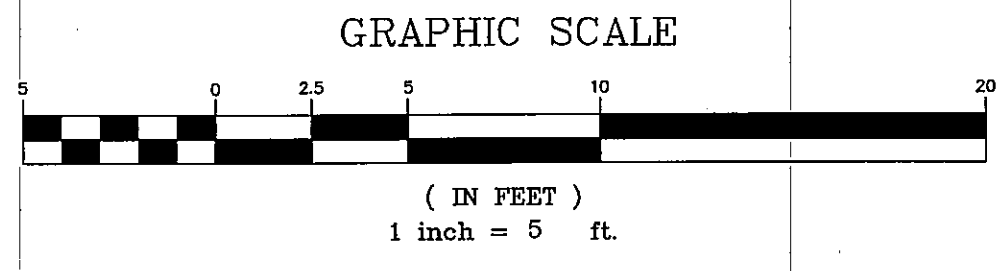

LEGEND

EXISTING	DESCRIPTION	PROPOSED
	BUILDING	
	EDGE PAVEMENT	
	EDGE CONCRETE	
	PAVEMENT PAINT	
	CURBLINE	
	CONTOURS	
	SPOT GRADE	
	DECIDUOUS TREE	
	CONIFEROUS TREE	
	OVERHEAD UTILITY	

12101L.dwg, TAB:12101L-5 SCALE