


GRAPHIC LEGEND

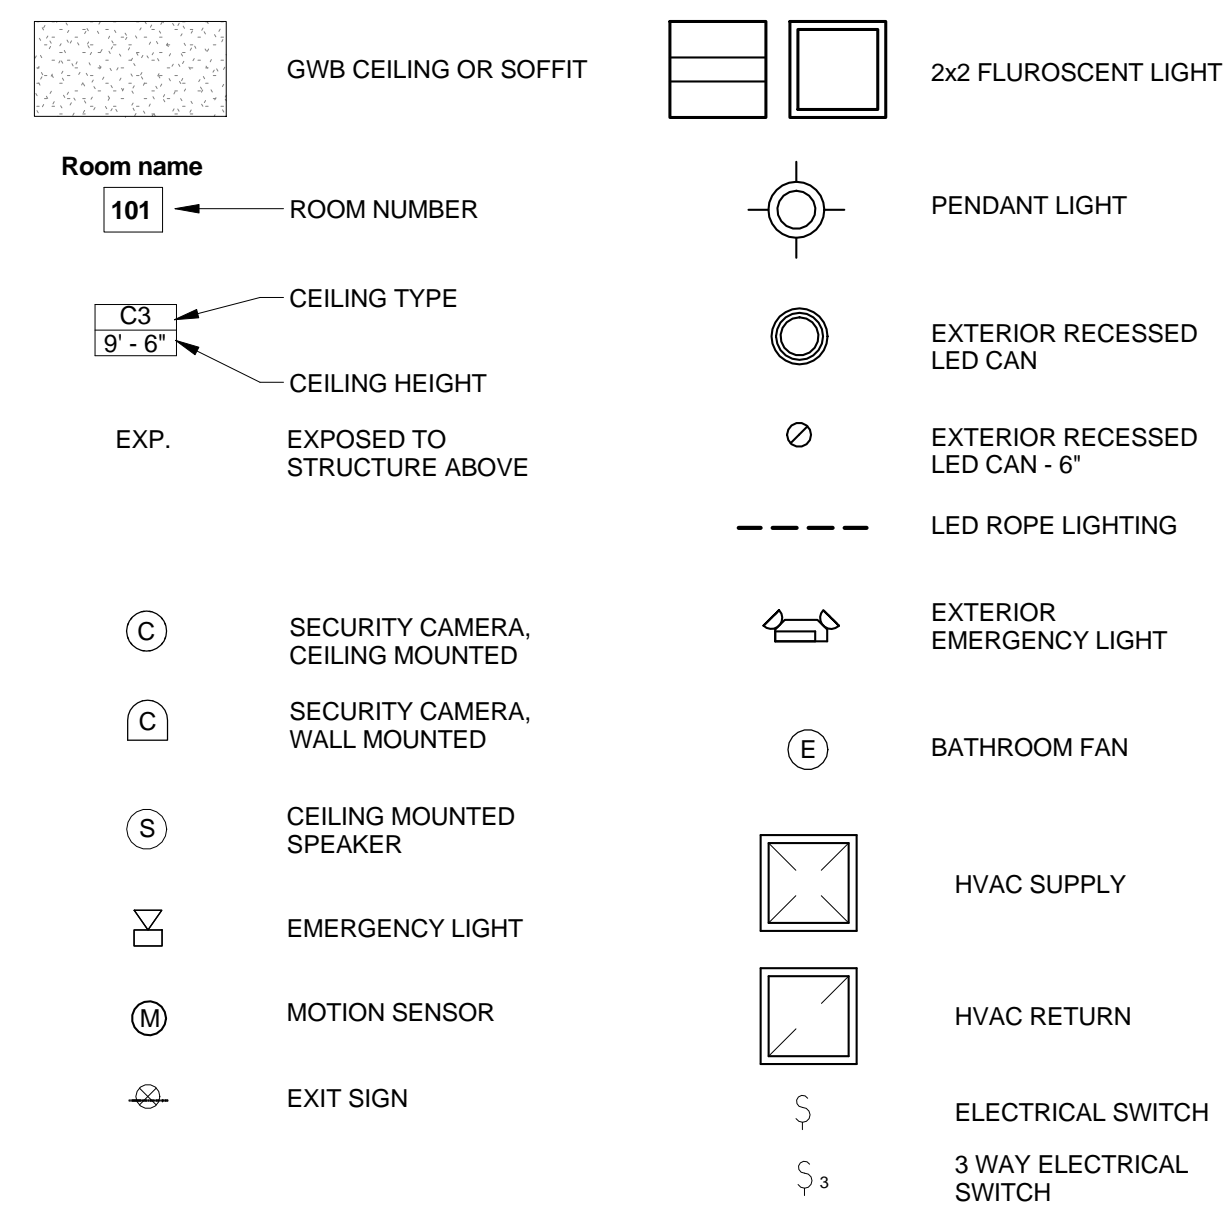

CEILING TYPES


C1 - 2' X 2' ACOUSTIC CEILING TILE
 C2 - GWB ON MTL. CHANNELS
 C3 - METAL PANEL - 12" PANEL WITH 4" V GROOVES
 C4 - METAL PANEL - 12" SMOOTH

CEILING GENERAL NOTES


- Ceiling plans do not show every fixture or component. Refer to electrical, plumbing, mechanical and structural drawings for extent of all ceiling penetrations and installations and coordinate prior to installation.
- Center grid layout in all rooms unless noted otherwise.
- All components mounted in or below a suspended acoustic ceiling shall be centered in the ceiling tile or in the 2x2 portion of regular tiles. This shall include, but not be limited to, light fixtures, diffusers, speakers, and sprinkler heads.
- Prior to the installation of ceilings, allow for an above-ceiling inspection of components that will not be visible when the ceilings have been installed.

LIGHT FIXTURE TYPES


- A YLIGHTING
 ITEM CODE: LPL-PH50
 FINISH: 5741910535 - COCONUT WHITE
 WATTAGE: 200
 LAMP TYPE: INCANDESCENT
- B 6" DIA. EXTERIOR RECESSED CAN (CANOPIES)
- C 12" DIA. EXTERIOR RECESSED CAN (DRIVE-THRU)
- D EXTERIOR EMERGENCY LIGHTING
- (E) EXISTING FIXTURE TO BE RE-USED AND/OR RELOCATED

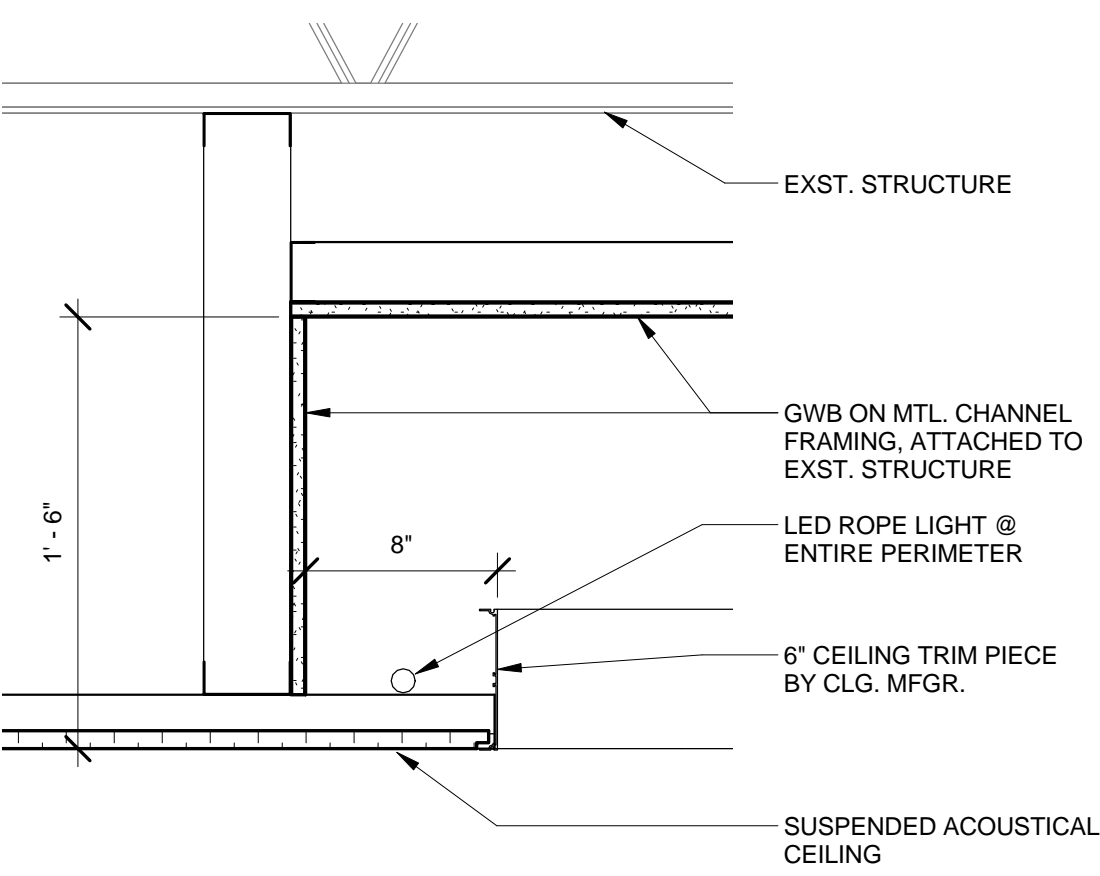


B5 DETAIL @ OVAL CEILING
 1 1/2" = 1'-0"

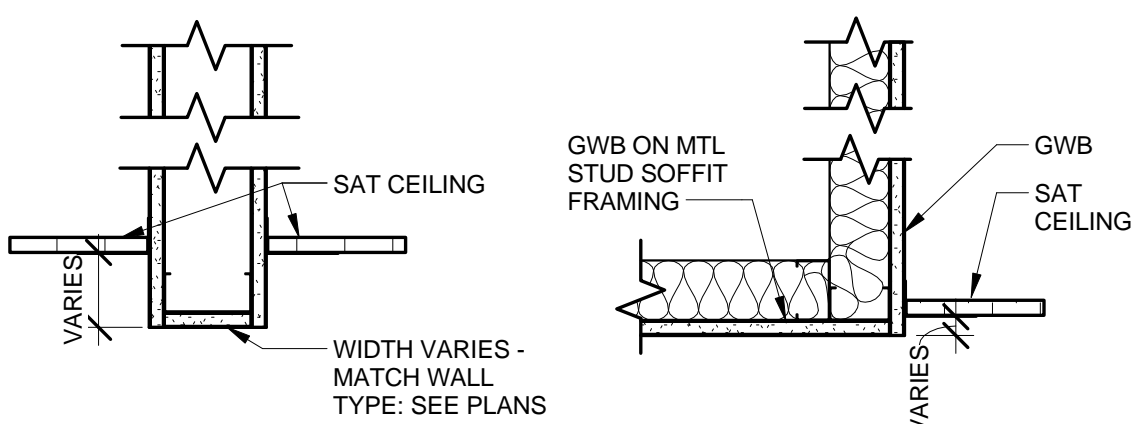

A5 TYPICAL DETAIL @ GWB SOFFITS
 1 1/2" = 1'-0"

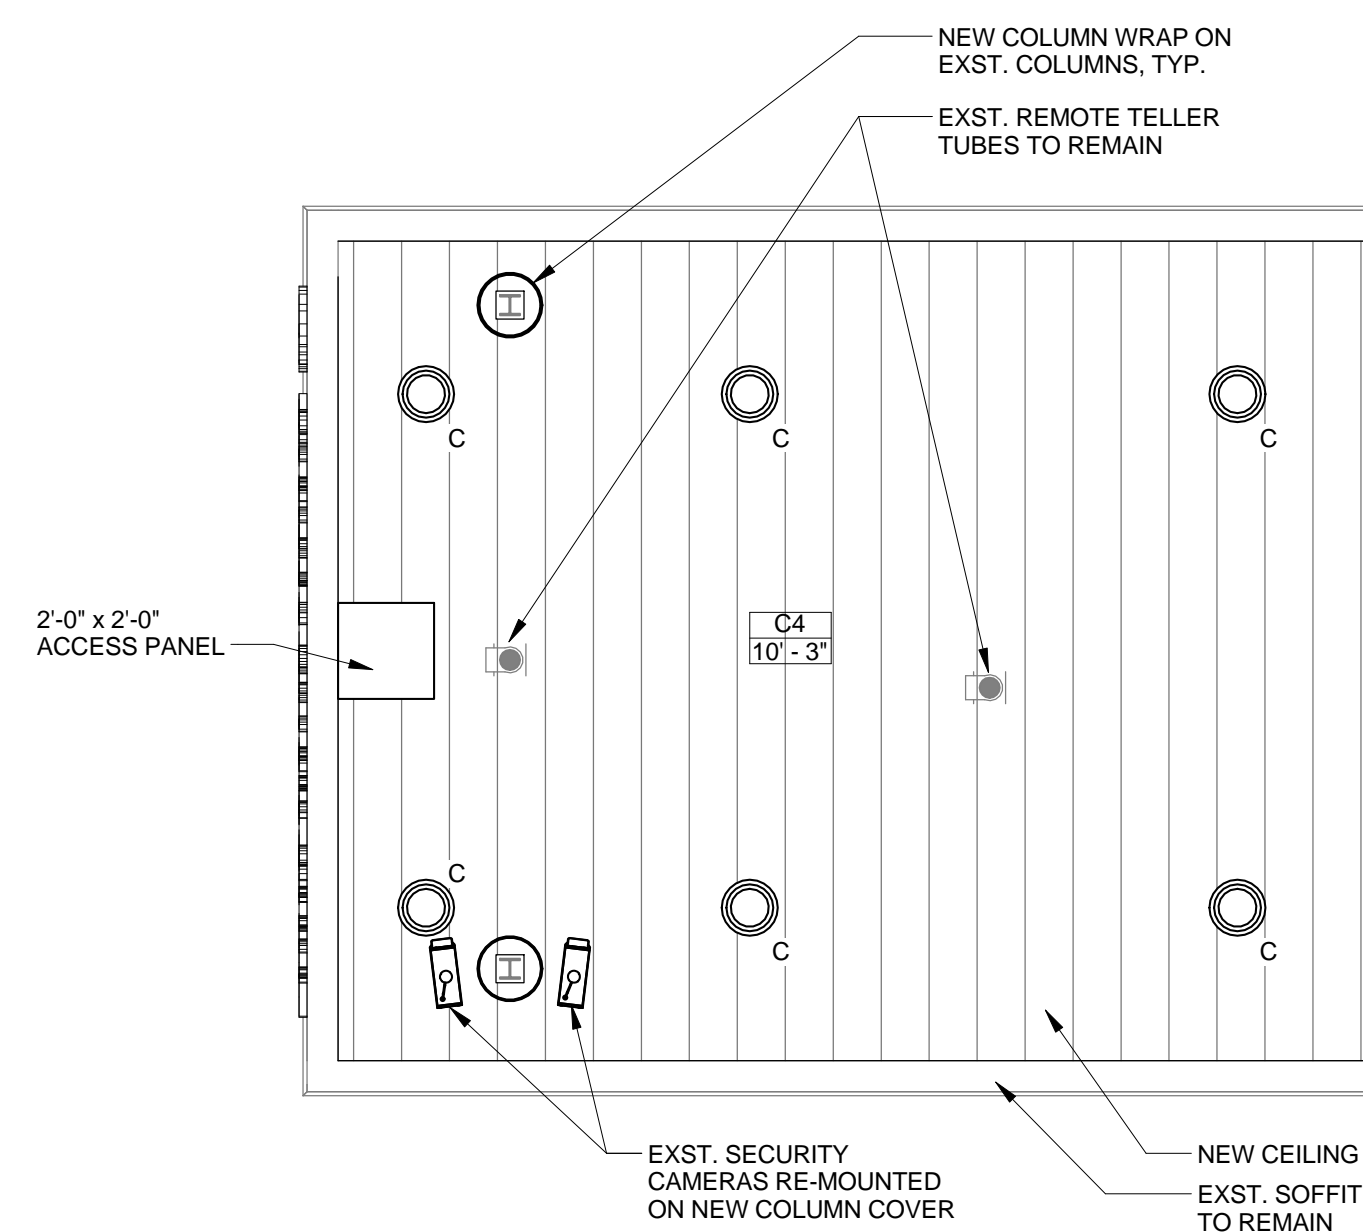


A4 FIRST FLOOR CEILING PLAN
 1/4" = 1'-0"

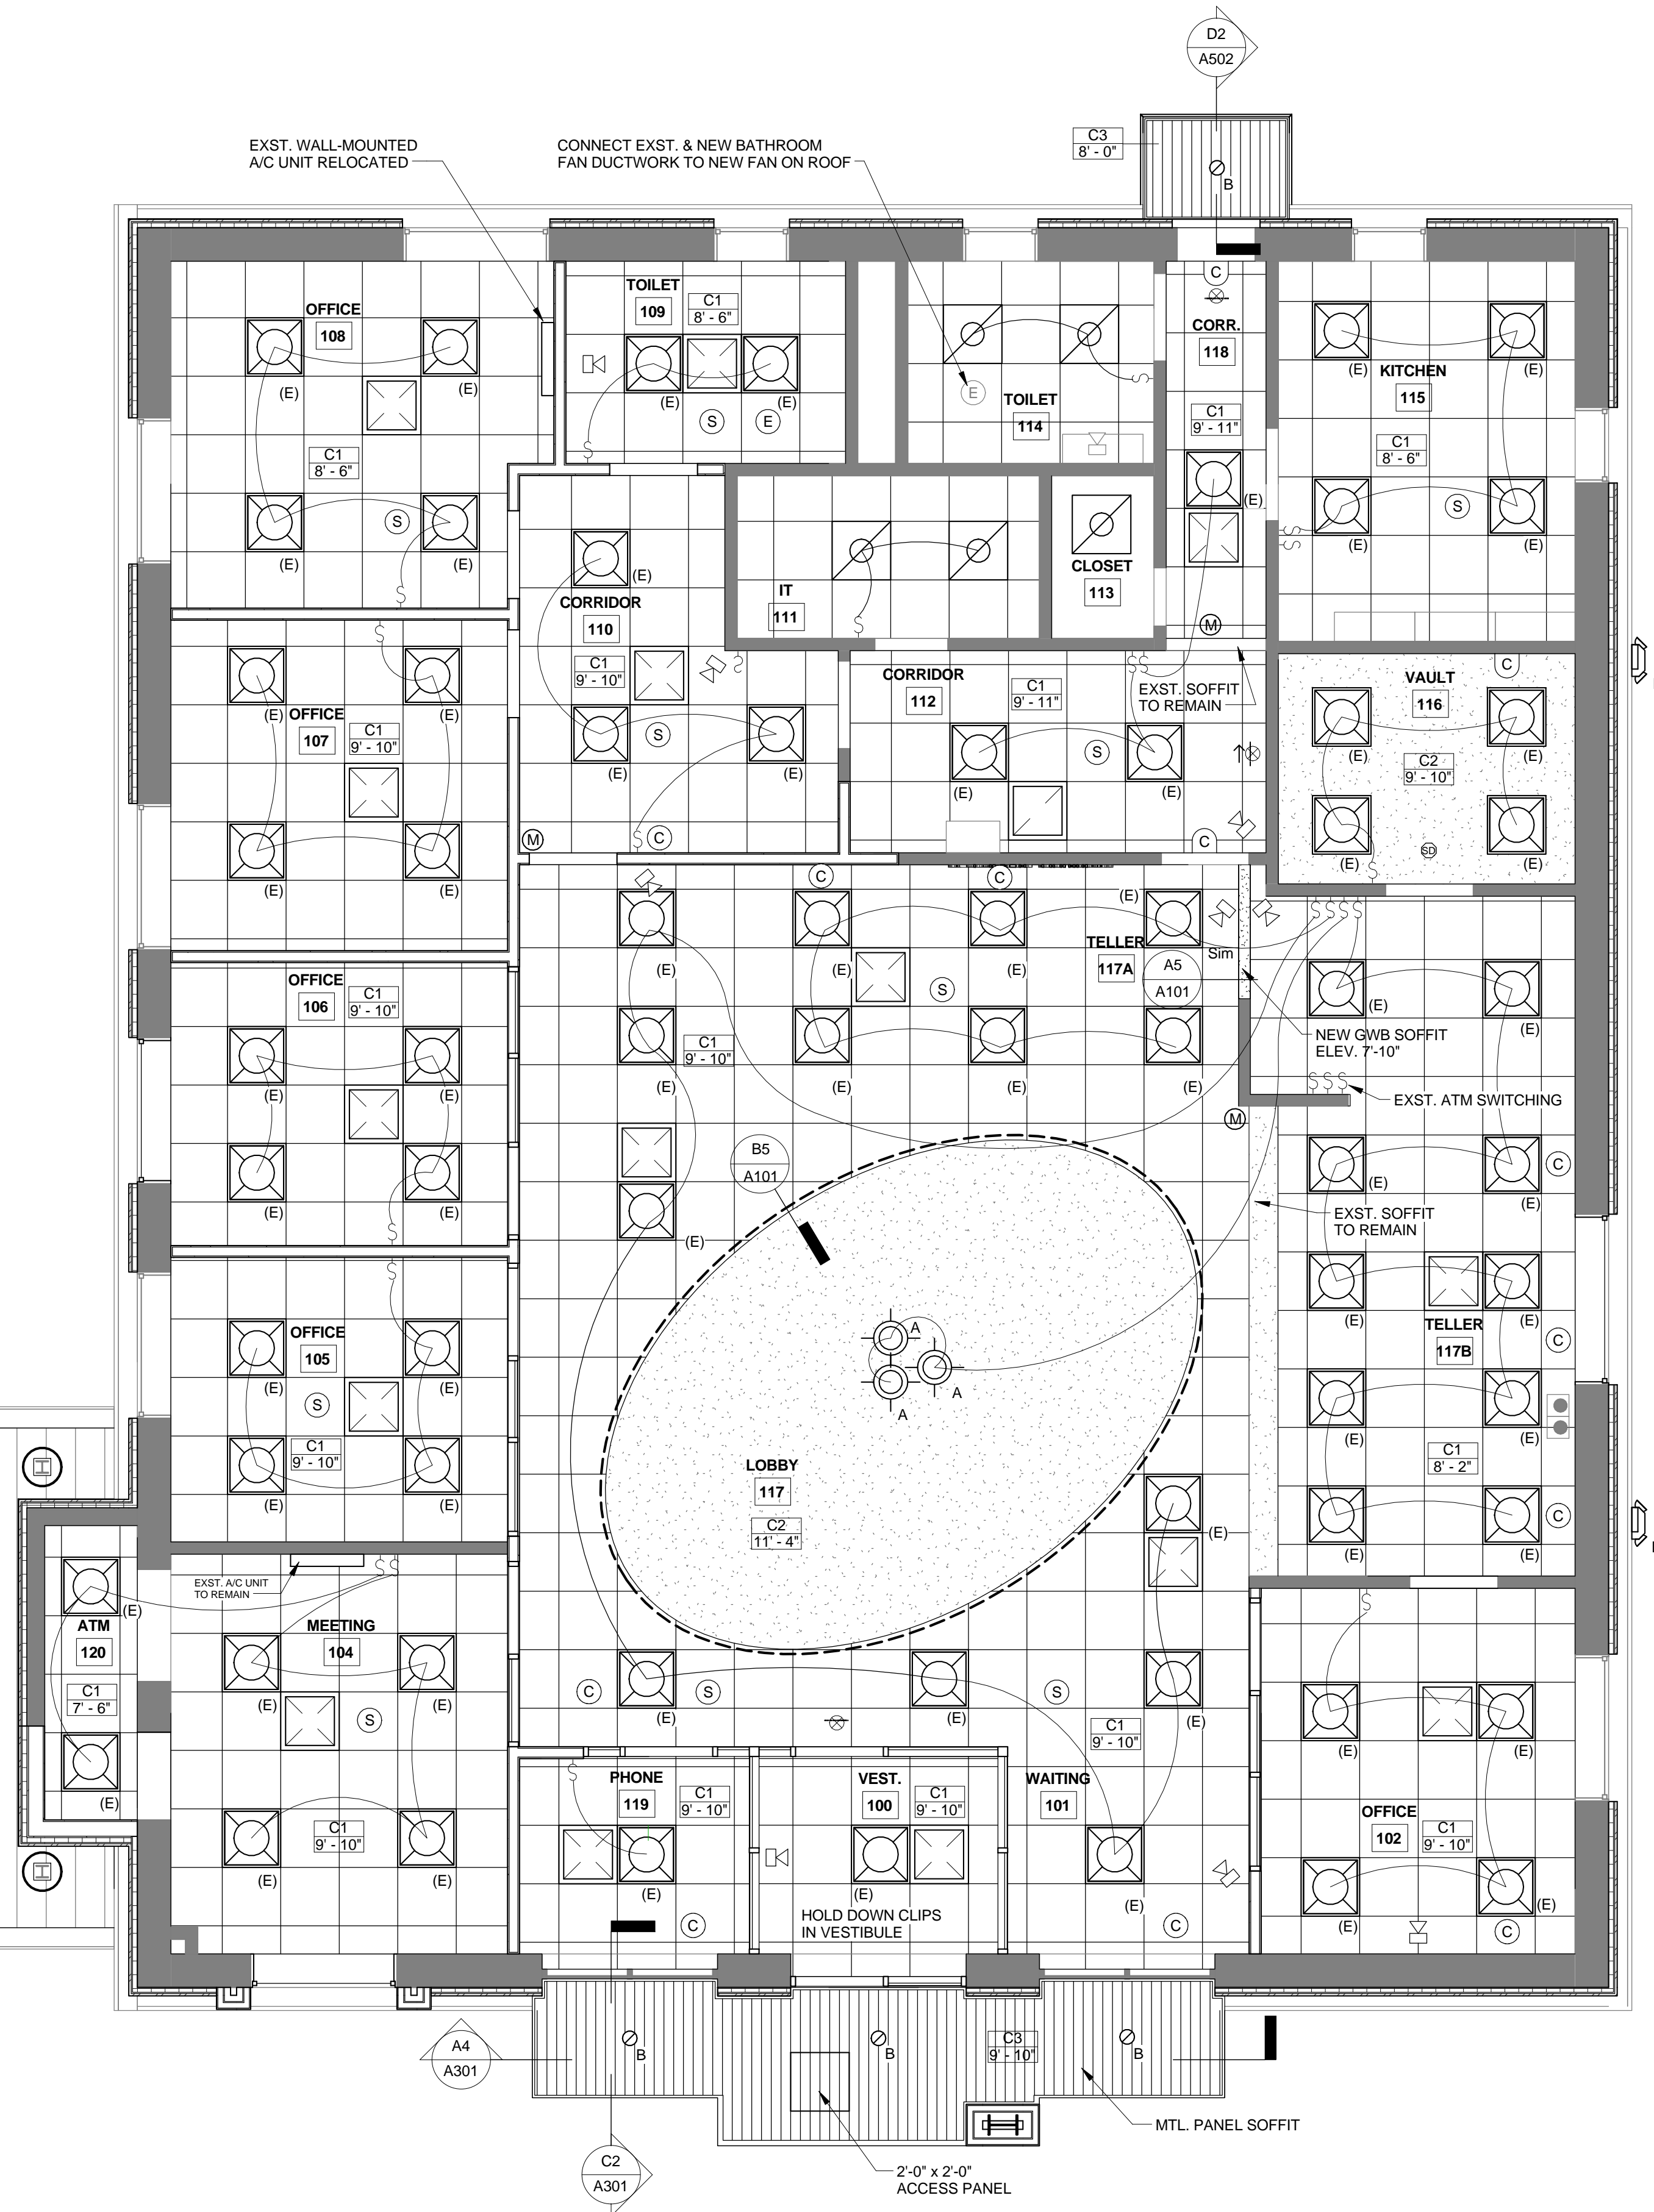

49 DARTMOUTH STREET
 PORTLAND, MAINE 04101
 207-775-1059
 www.pdtarchs.com

COPYRIGHT
 PDT Architects
 Reuse or reproduction of the contents of this document is not permitted without written permission of PDT Architects.

CUMBERLAND COUNTY FEDERAL CREDIT UNION
 1345 Washington Avenue, Portland, ME

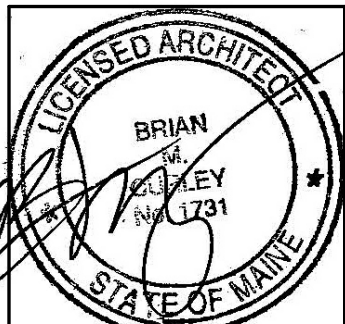

JOB NO.
 12044

DRWN. Author
 CHECK Checker

SCALE:
 As indicated

ISSUE
 30 August, 2013

TITLE
 REFLECTED
 CEILING PLAN

SHEET

A101

