
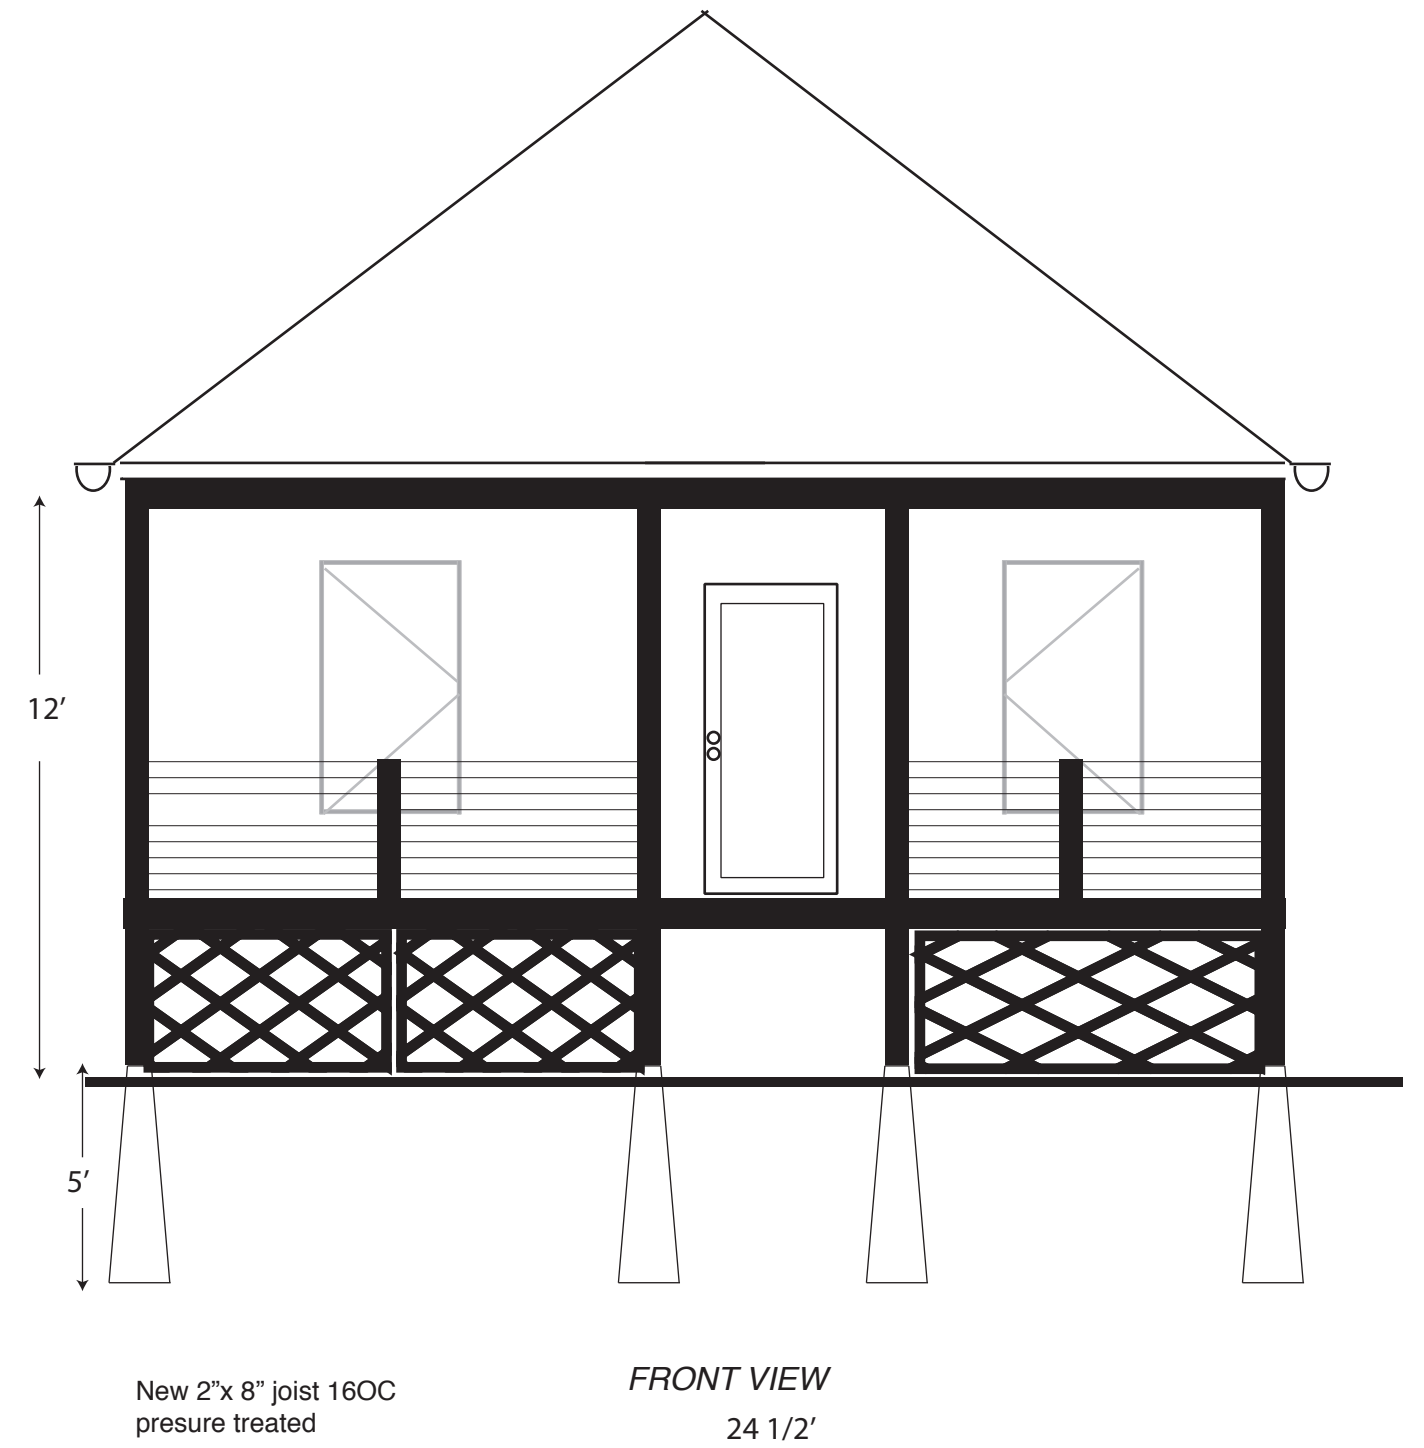


# PORCH PLAN

MCCARTY  
32 LORING AVENUE  
PORTLAND, MAINE  
04103

SCALE - 1:20

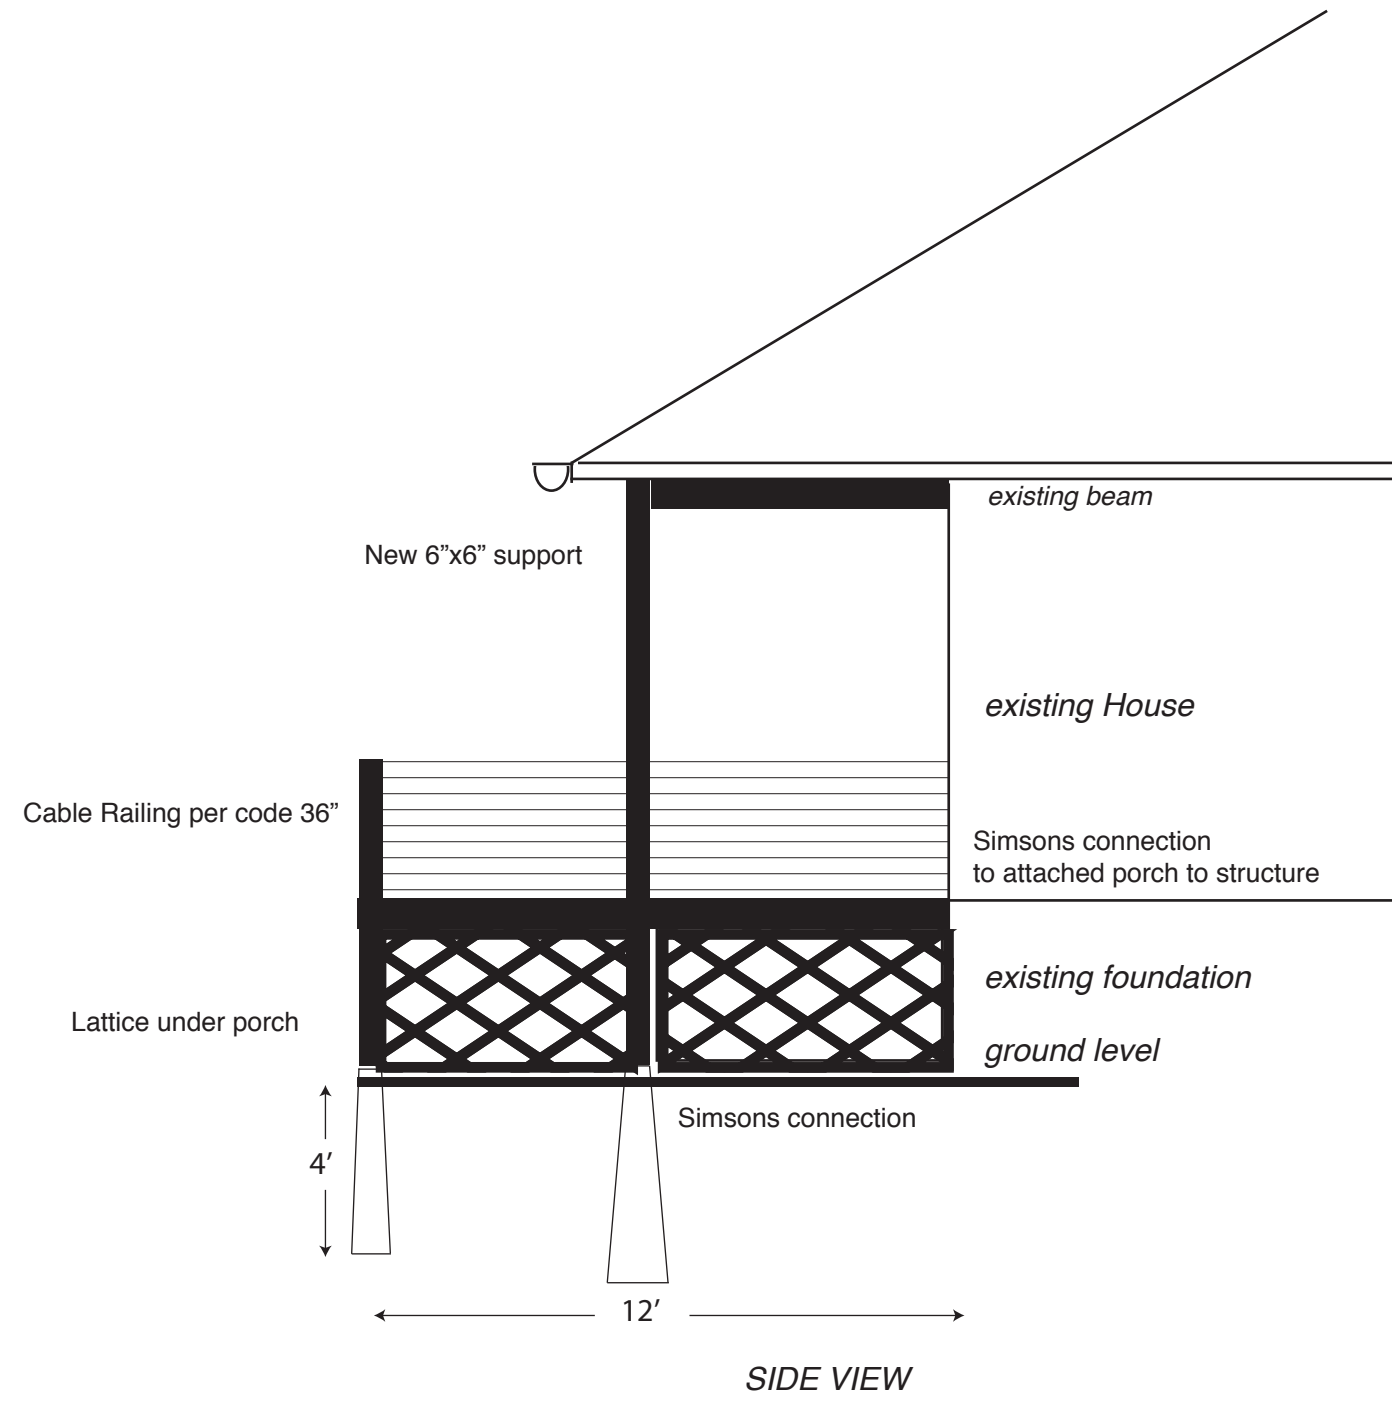

SPECS:  
**FROST PEIR 5'**  
4 1/2" feet in ground  
6" above  
TOP 6"x6"  
BASE 16" x 16"  
PORCH

SPECS:  
**FROST PEIR 4'**  
4 feet in ground  
TOP 6"x6"  
BASE 10" x 10"  
LANDING

