




DECK PLAN

HAKKILA
 36 LORING AVENUE
 PORTLAND, MAINE
 04103
 SCALE - 1:20

*BALLUSTER
 SPACING
 6" OC*

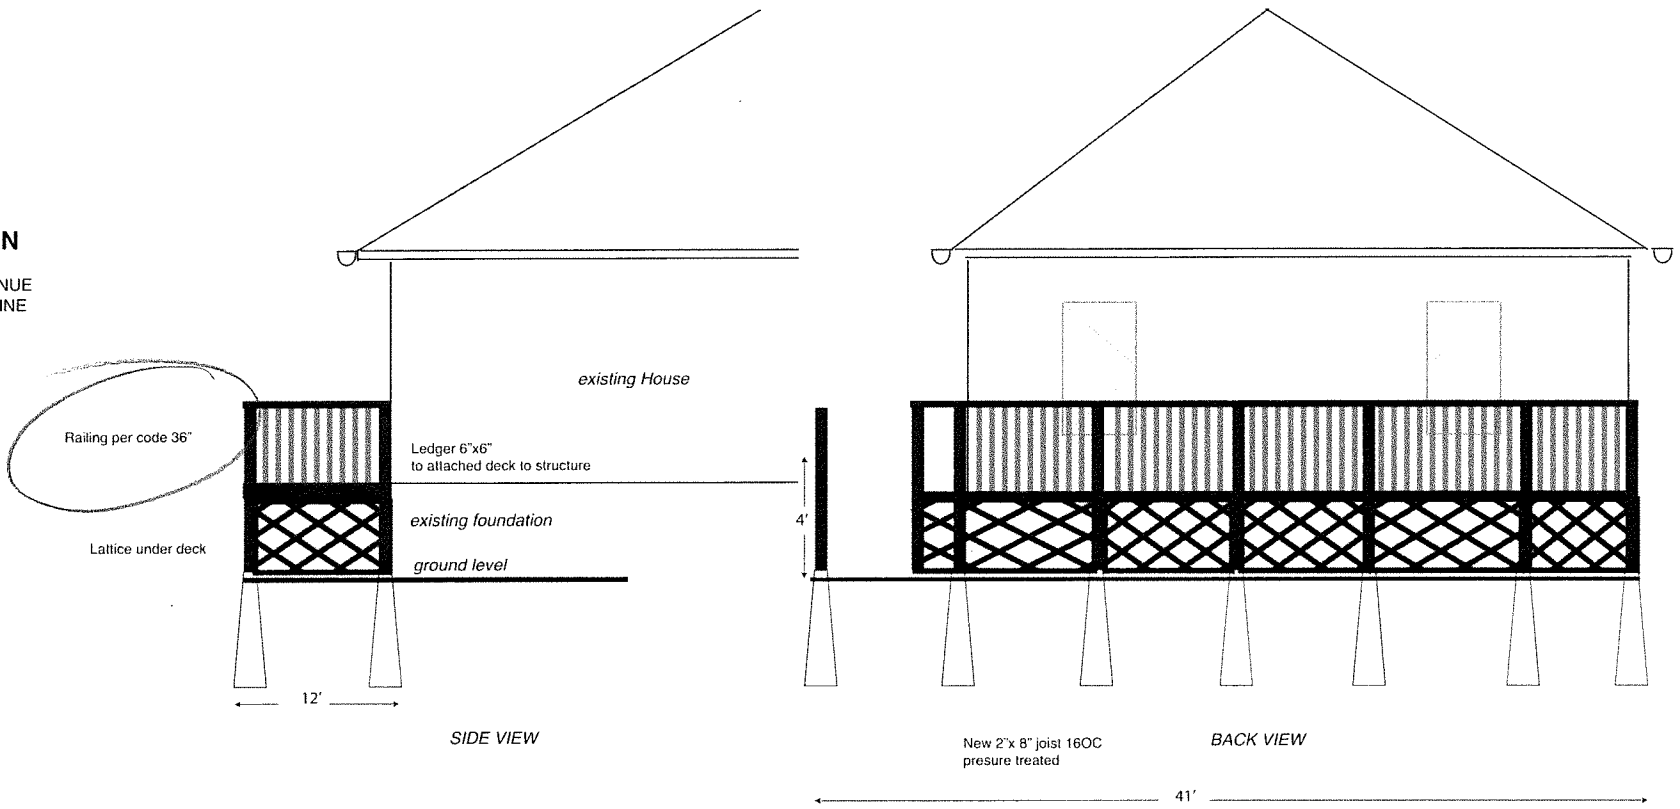

SPECS:
FROST PEIR 5'
 4 1/2" feet in ground
 6" above
 TOP 6"x6"
 BASE 16" x 16"

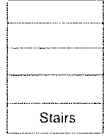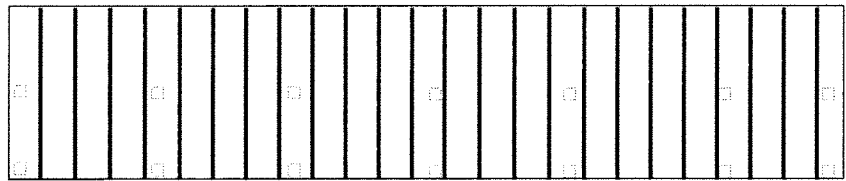

*TREAD DEPTH 11"
 RISER HEIGHT 7"
 NOSING PROJECTION 1"
 WIDTH OF STAIRS 5'
 LANDING STANDARD*