



Eric 15 Gertrude St.  
 951-1498 Portland

Floor system

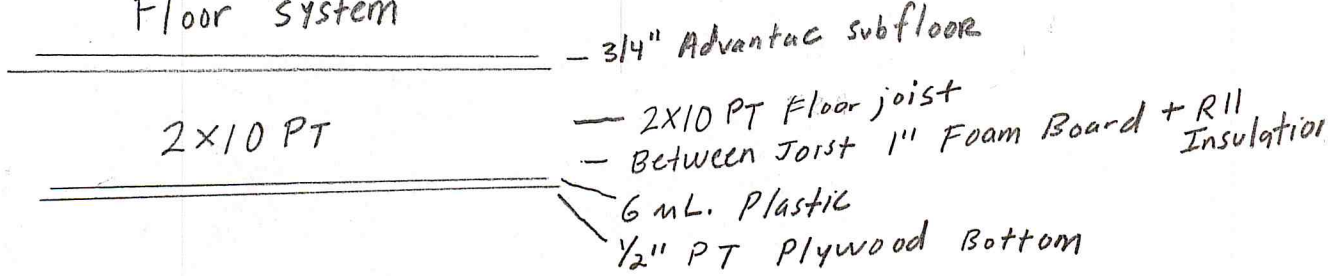

House

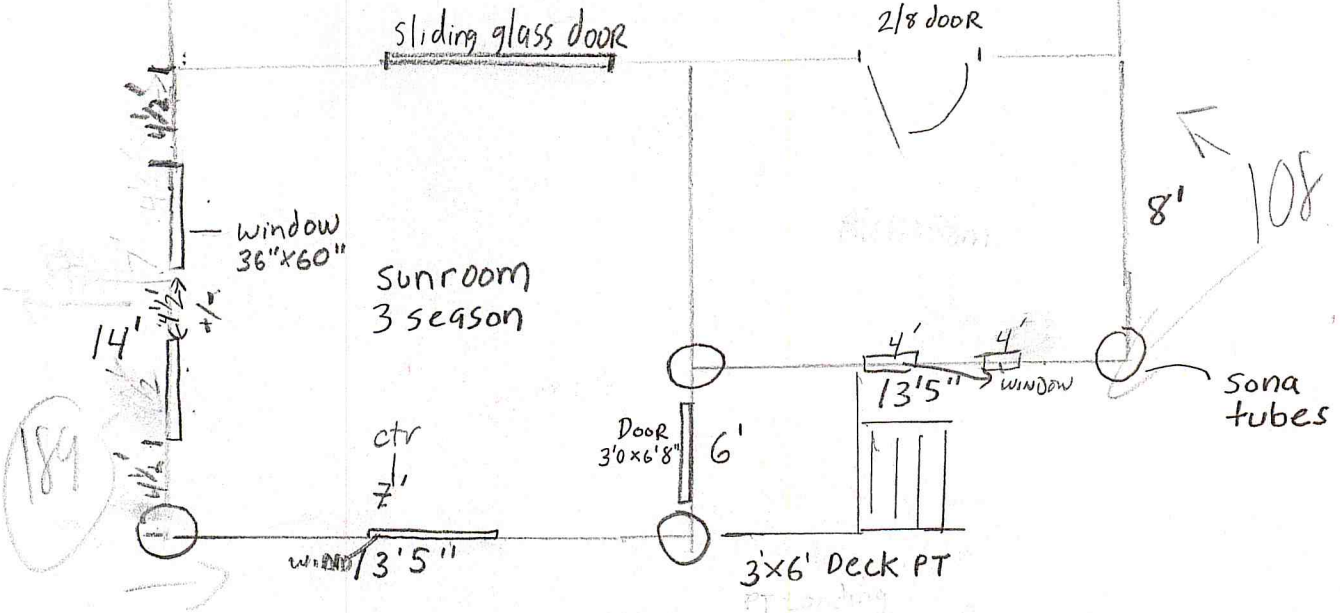

Roof system

