


Garage

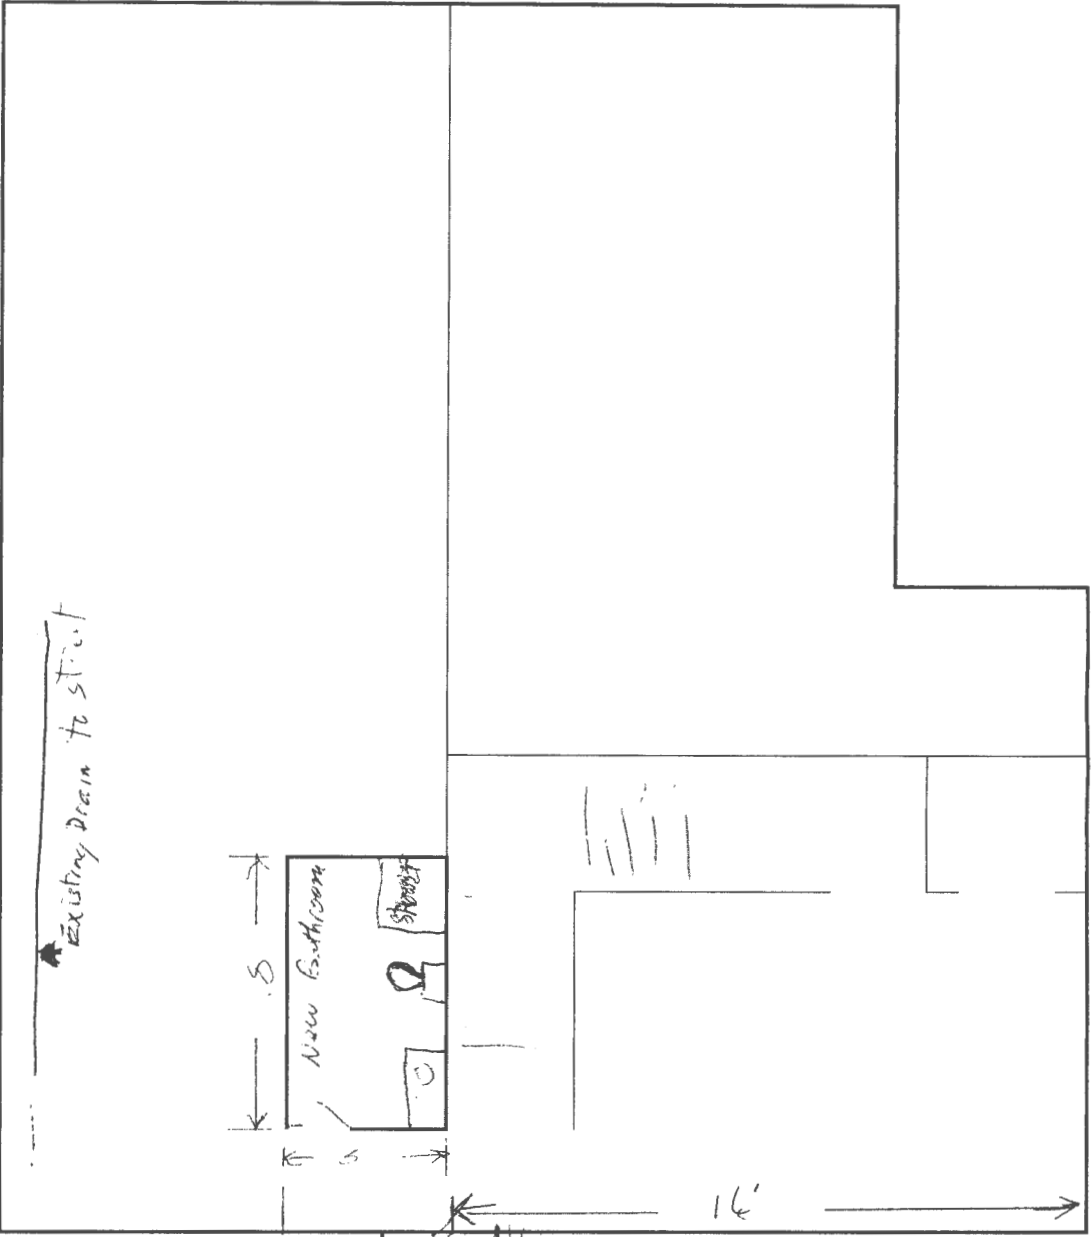

Existing Drain to Street

New Bathroom

Front Street

16'

