


**NOTE: ALL WINDOWS U-FACTOR = .31**

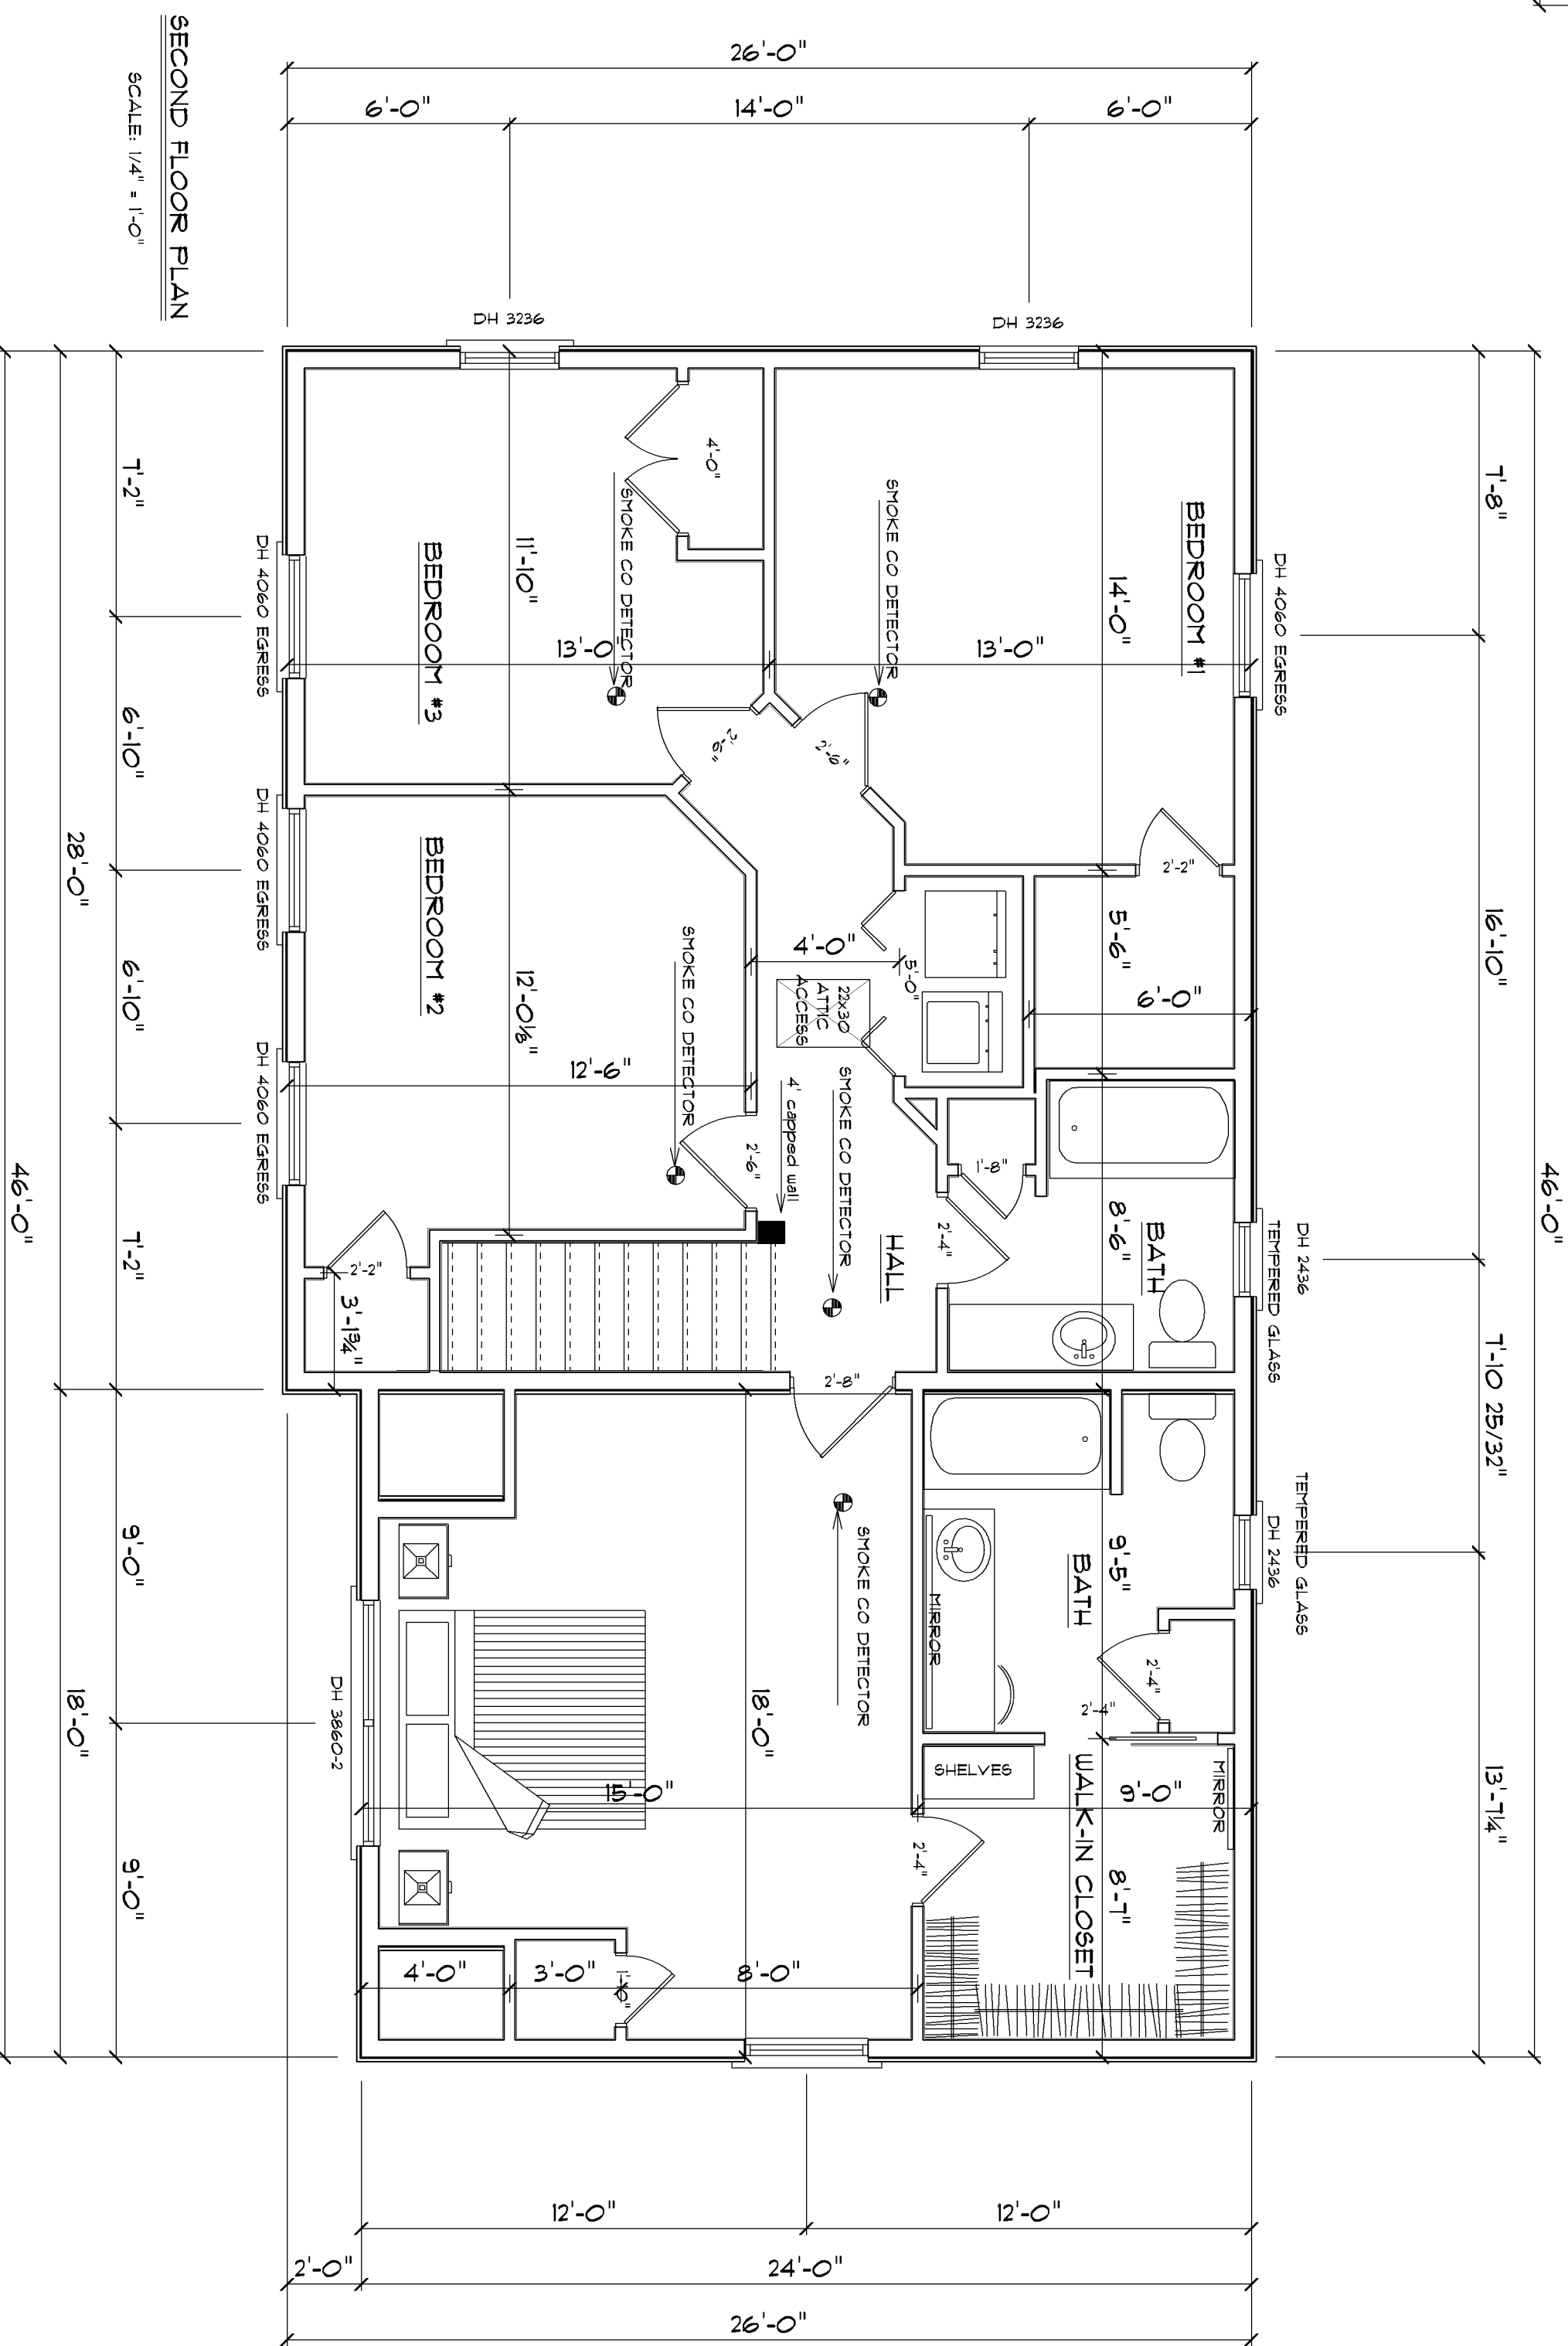

PROJECT NAME:

**64 GERTRUDE**

THESE PLANS AND SPECIFICATIONS HAVE NOT BEEN PREPARED BY A REGISTERED ARCHITECT OR ENGINEER. PINEIS OF PORTLAND, NC AND PALANZA DESIGN ARE NOT ENGAGED IN THE PRACTICE OF ARCHITECTURE OR ENGINEERING, NOR DO THEY HOLD THEMSELVES OUT AS SUCH. THESE PLANS ARE PROVIDED AS A SERVICE AND IN NO WAY CONSTITUTE A GUARANTEE TO THE SOUNDNESS AND SUITABILITY OF THE INFORMATION PROVIDED. ALL DIMENSION AND SPECIFICATIONS TO BE REVIEWED FOR ACCURACY AND STRUCTURAL INTEGRITY BY A REGISTERED ARCHITECT OR ENGINEER AND CONTRACTOR BEFORE ACTUAL CONSTRUCTION. CONTRACT SPECIFICATIONS OVERRULE HOUSE PLANS.

REVISIONS

DATE: September 26, 2012

SCALE: AS NOTED

DRAWN

FILE

SHEET \_\_\_\_ OF \_\_\_\_