
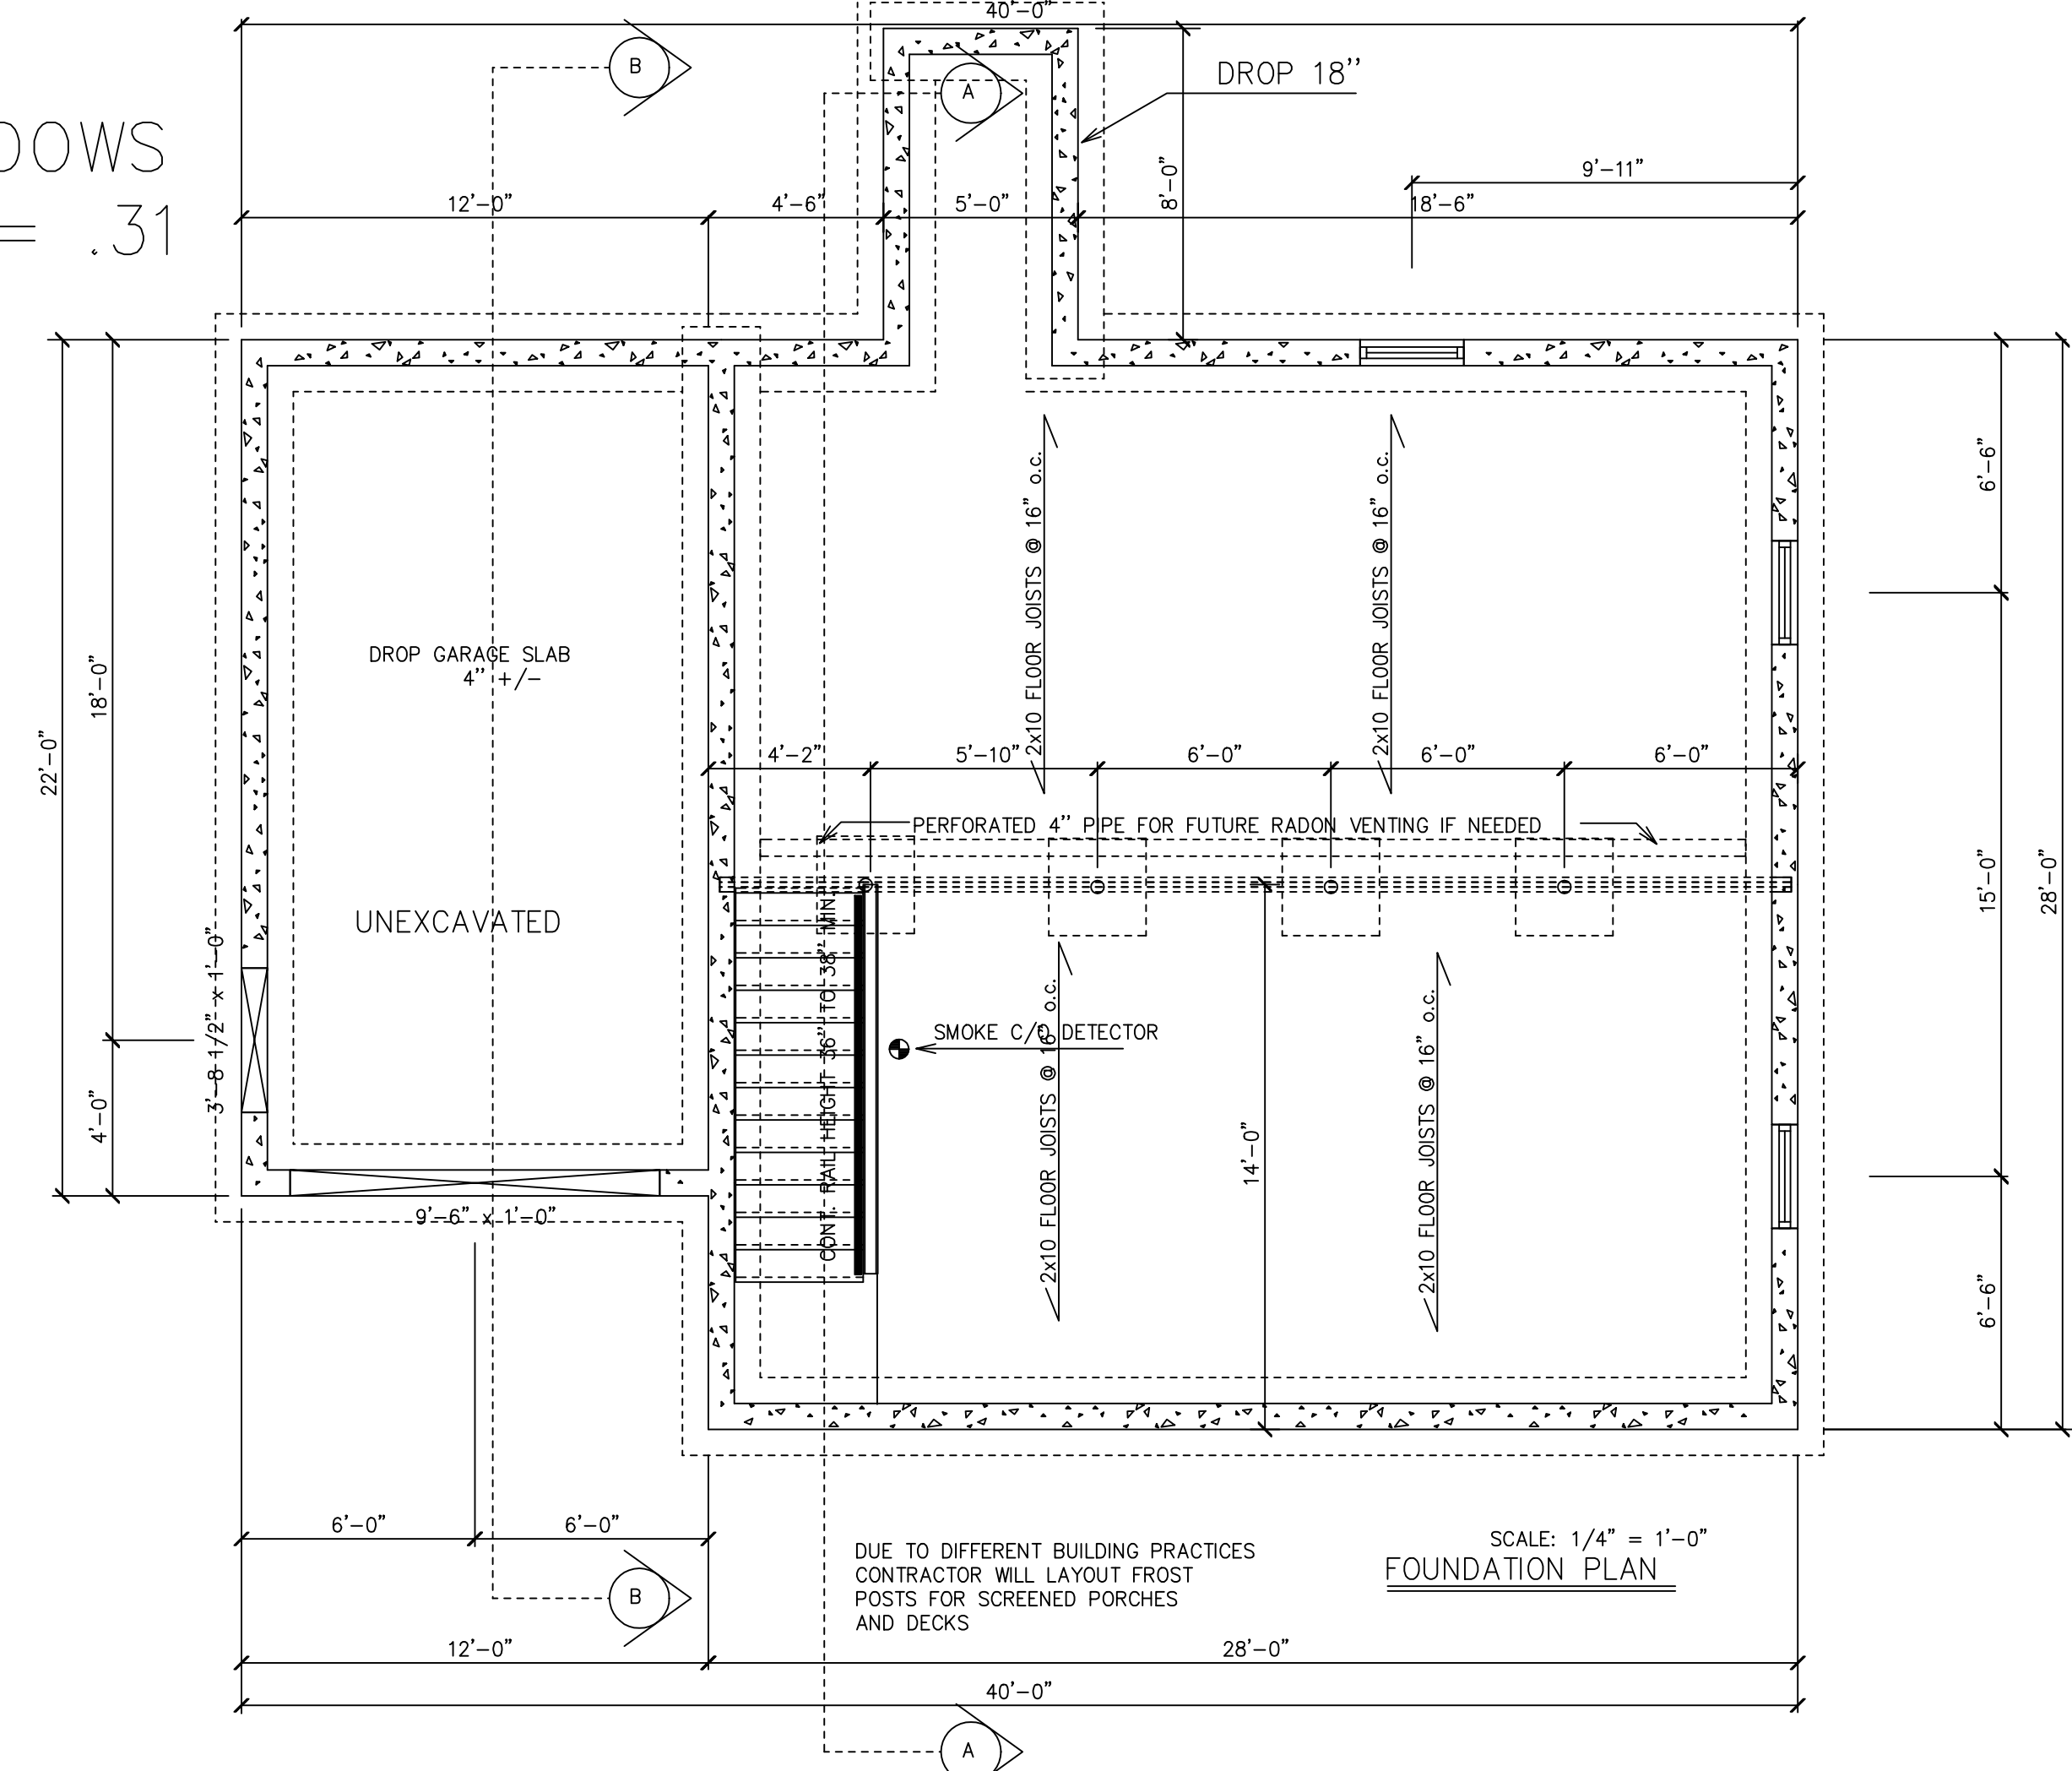


NOTE; ALL WINDOWS U-FACTOR = .31

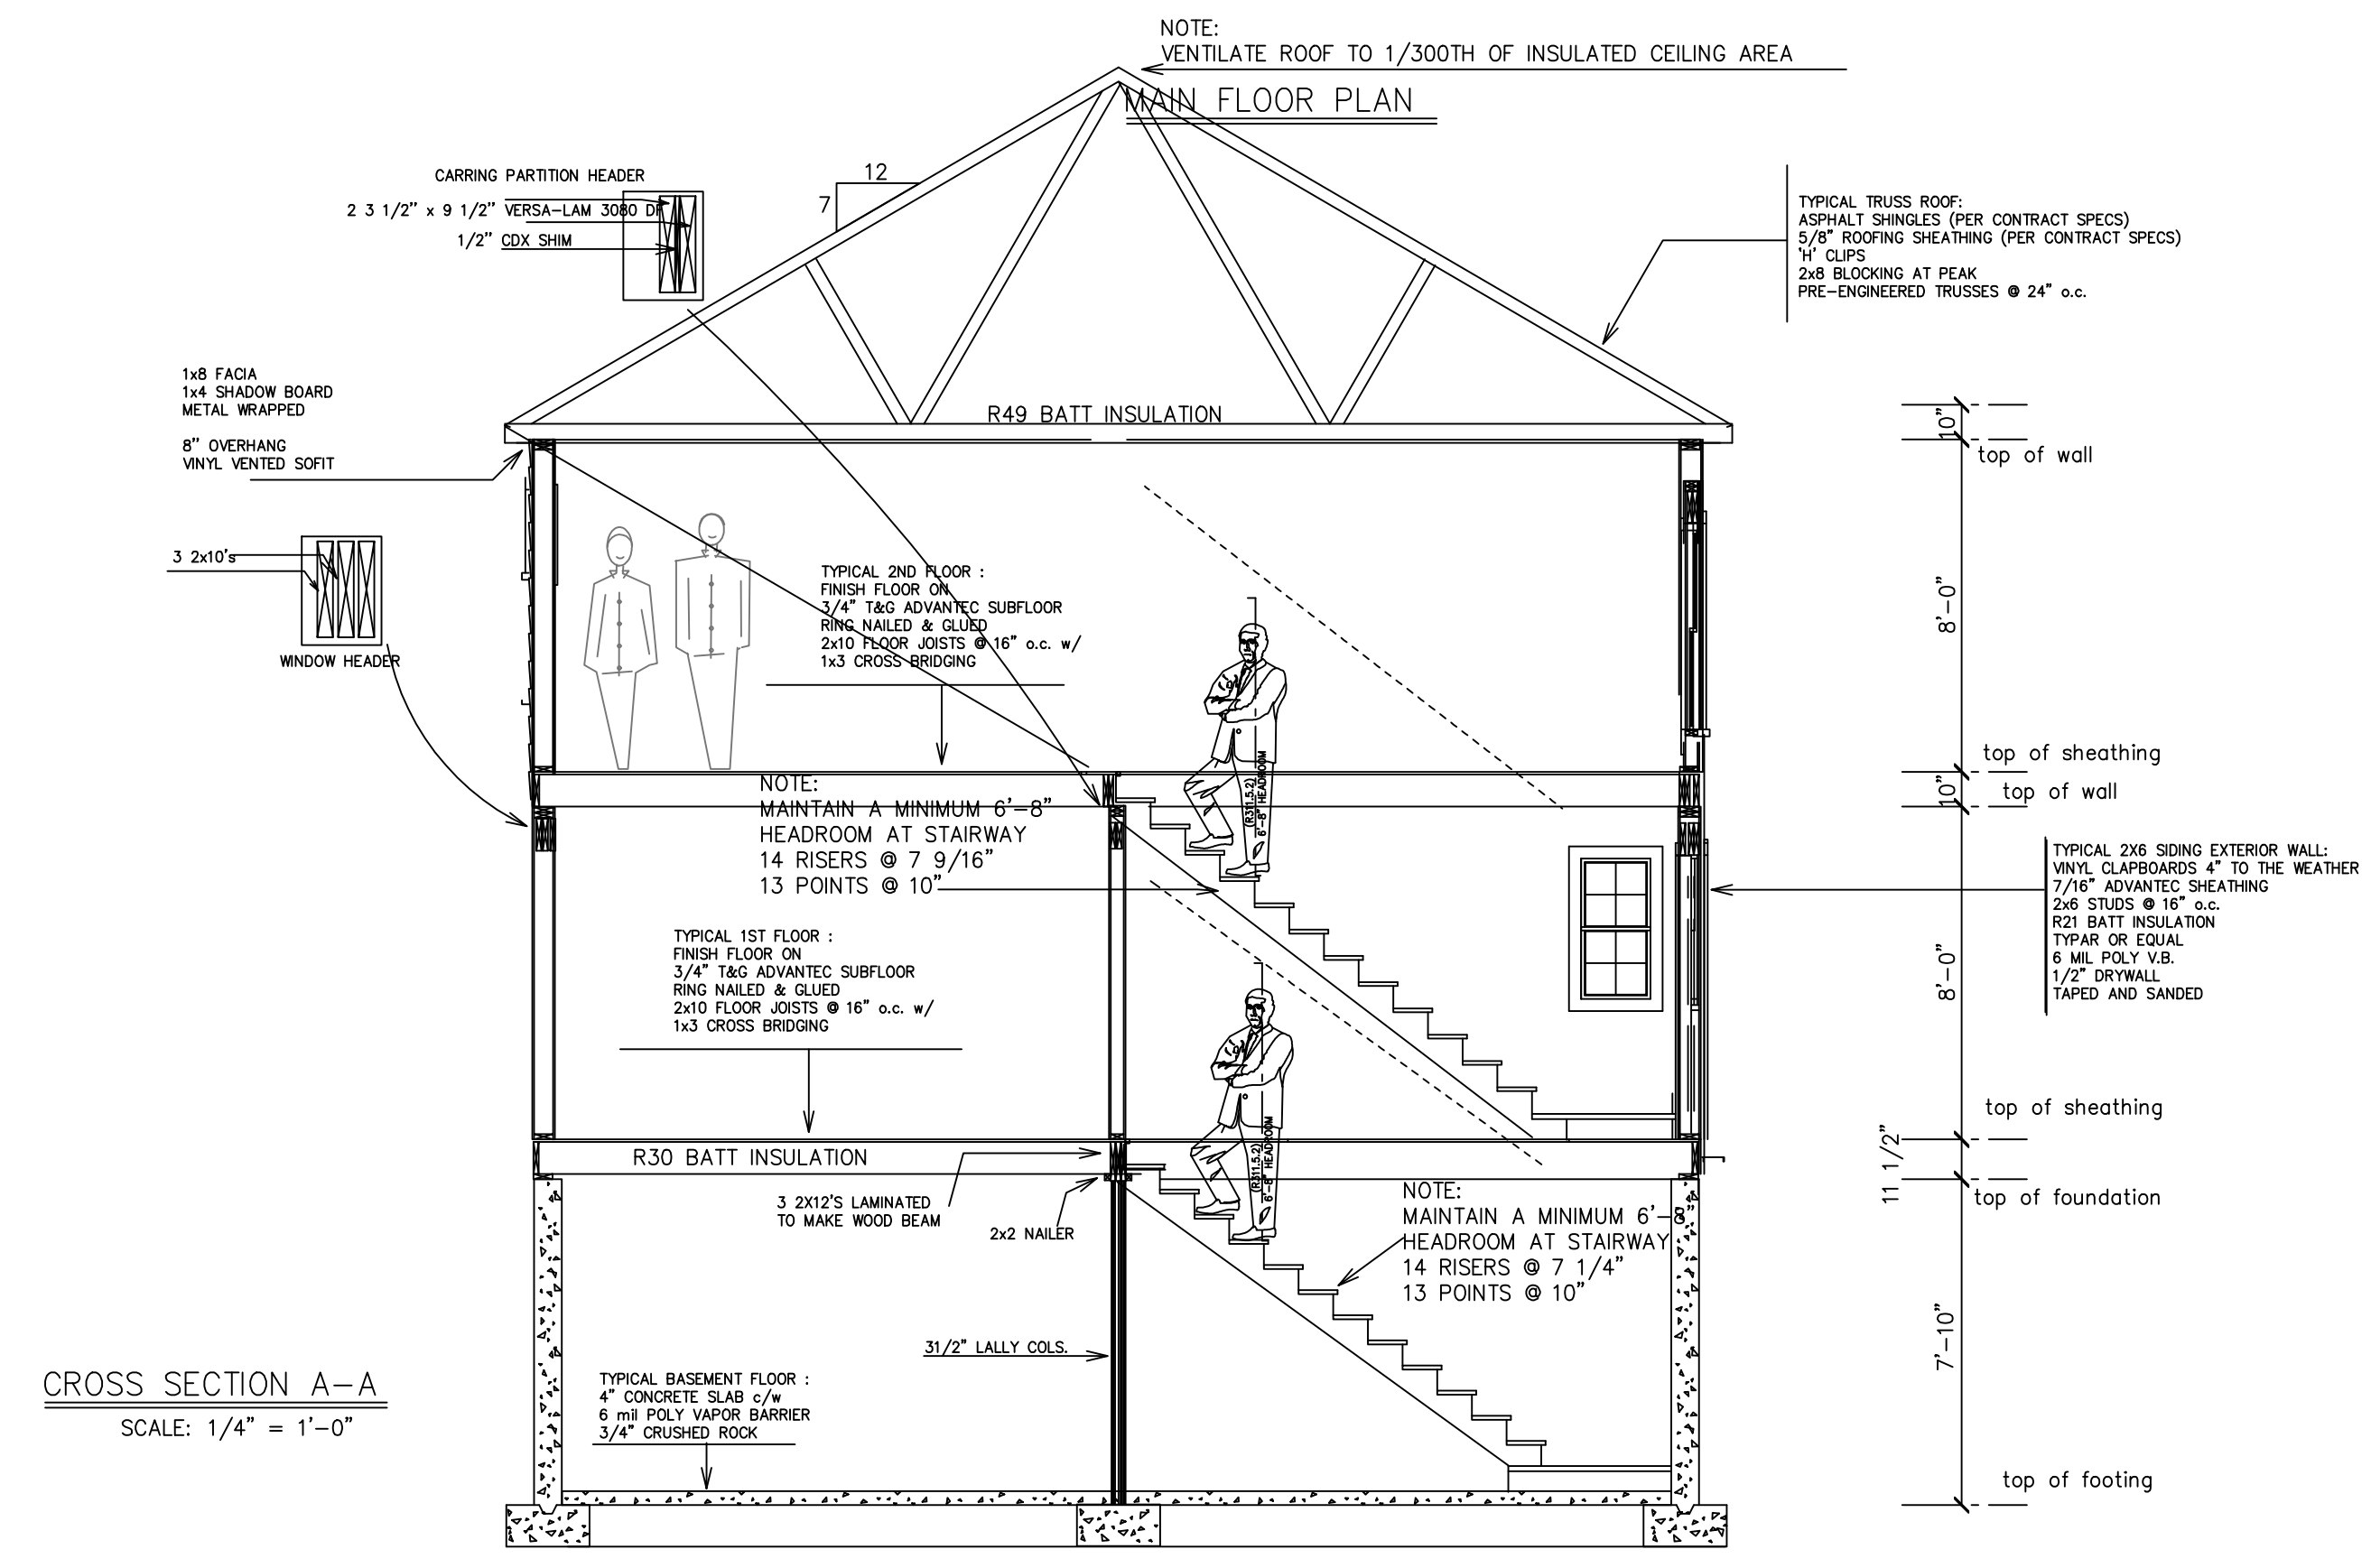



PROJECT NAME:
**GERTRUDE
 STREET**

**TIM
 HIGGINS**

DATE: August 01, 2012
 SCALE: AS NOTED
 DRAWN:
 FILE:
 SHEET: ___ of ___