

DECK RAIL 36" HIGH

P.T. 4x6 Decking

1 1/4" Spacing < 2" Spacing
Between,
Gate @ Top of Stairs

Vertical Siding
Release @ Base
Apply Grace Seal
Water
Flash

Bolt on Posts
& Recessed
Each Post

2 - 1/2" Bolts Noted
6 - Required


Notch in 4"x4
at 1/2" 4
install w/ (4) Timber
Lock
Bolts

Specify how the
rim joist (ledger)
is supported

Joists; 2x8 PT - 16" OC.

Joist Hangers - 2x8 Pocket
Posts 4x4 P.T. 6'-0" OC

1/2" Carriage Bolts
Noted & Washers Bolted
Through Sill
6 - Required

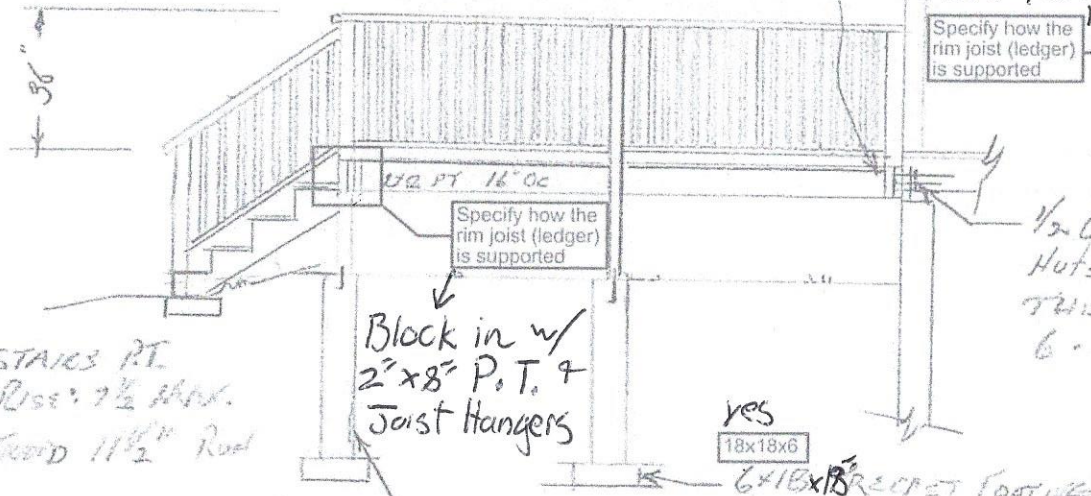

STAIRS RT
Rise: 7 1/2 MAX.
TREAD 11 1/2" Rnd

Block in w/
2"x8" P.T. &
Joist Hangers

yes
18x18x6

8" DIA CONCRETE PIER
& REQUIRED
4' MINIMUM LENGTH LOWER

CROSS SECTION: 8x12 DECK

SCALE 1/4" = 1'-0"

OWNERS: FRANK BERTON & MELISSA BOUGHARD	
TITLE 8x12 DECK	
SCALE 1/4" = 1'-0"	DATE FEB 17, 2014
53 GERTRUDE PORTLAND, ME 04103	CONTRACTOR LIBBY & SON BUILDING CORPORATION 339-6051