

Revised

REVISION:

OWNER REQUESTED A 4'x12' EXTENSION TO EXISTING DECK

NEW SIZE 12'x12' DECK,

CONSTRUCTED; SAME MATERIAL AS APPROVED EXISTING DECK

EXTENSION IS ON REAR OF HOUSE / FURTHER AWAY FROM STRUCTURE

DECK RAIL 36" HIGH

PT. SPARK DECKING

1/2" SPARK DECKING 2" SPACING

BATTENED,

CARE & SEAL OF JOINTS

WHERE DOORS REMOVE & BRACKETS MUST BE INSTALLED

BASE OF HOUSE & REAR PORCH LINED WITH

MANORIAL

NOTCH IN 4x4 @ 1/8" install w/ 2x4 TIMBER

Specify how the rim joist (ledger) is supported

JOISTS; ACCEPT - 16" OC. JOIST HANGERS; ACCEPT POKETS POSTS AND PT. 4:0 OC.

NO CONCRETE BATH; NO. FURNACE BATH; 2x4 DOOR SILL & REAR PORCH

STAIRS AT REAR 7/2" RAMP; RAMP 1/2" RAMP

Block in w/ 2" x 8" P.T. & Joist Hangers

Specify how the rim joist (ledger) is supported

YES EXISTING

6" DIA. CONCRETE PIS 4 REQUIRED 4' MINIMUM ISOLATION GAP


CROSS SECTION: EXISTING DECK

SCALE 1/4" = 1'-0"

4'x12' EXTENSION RED CEDAR DECKING

12'-0"

Existing Rear of House

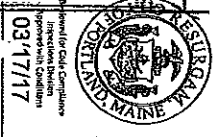

| | | | |
|-------------|--------------|------------------------------------|-------------------|
| PROJECT | | TOWN OF BOSTON / MELISSA BOUENHARD | |
| TITLE | BACK DECK | DATE | DEC 17, 2016 |
| SCALE | 1/4" = 1'-0" | DESIGNER | W. J. BOUENHARD |
| DATE | APR 17, 2017 | CHECKER | W. J. BOUENHARD |
| PROJECT NO. | 17-001 | CLIENT | MELISSA BOUENHARD |
| REVISED | 4-18-17 | BY | W. J. BOUENHARD |