


Foundation Plan  
1/4" = 1'-0"

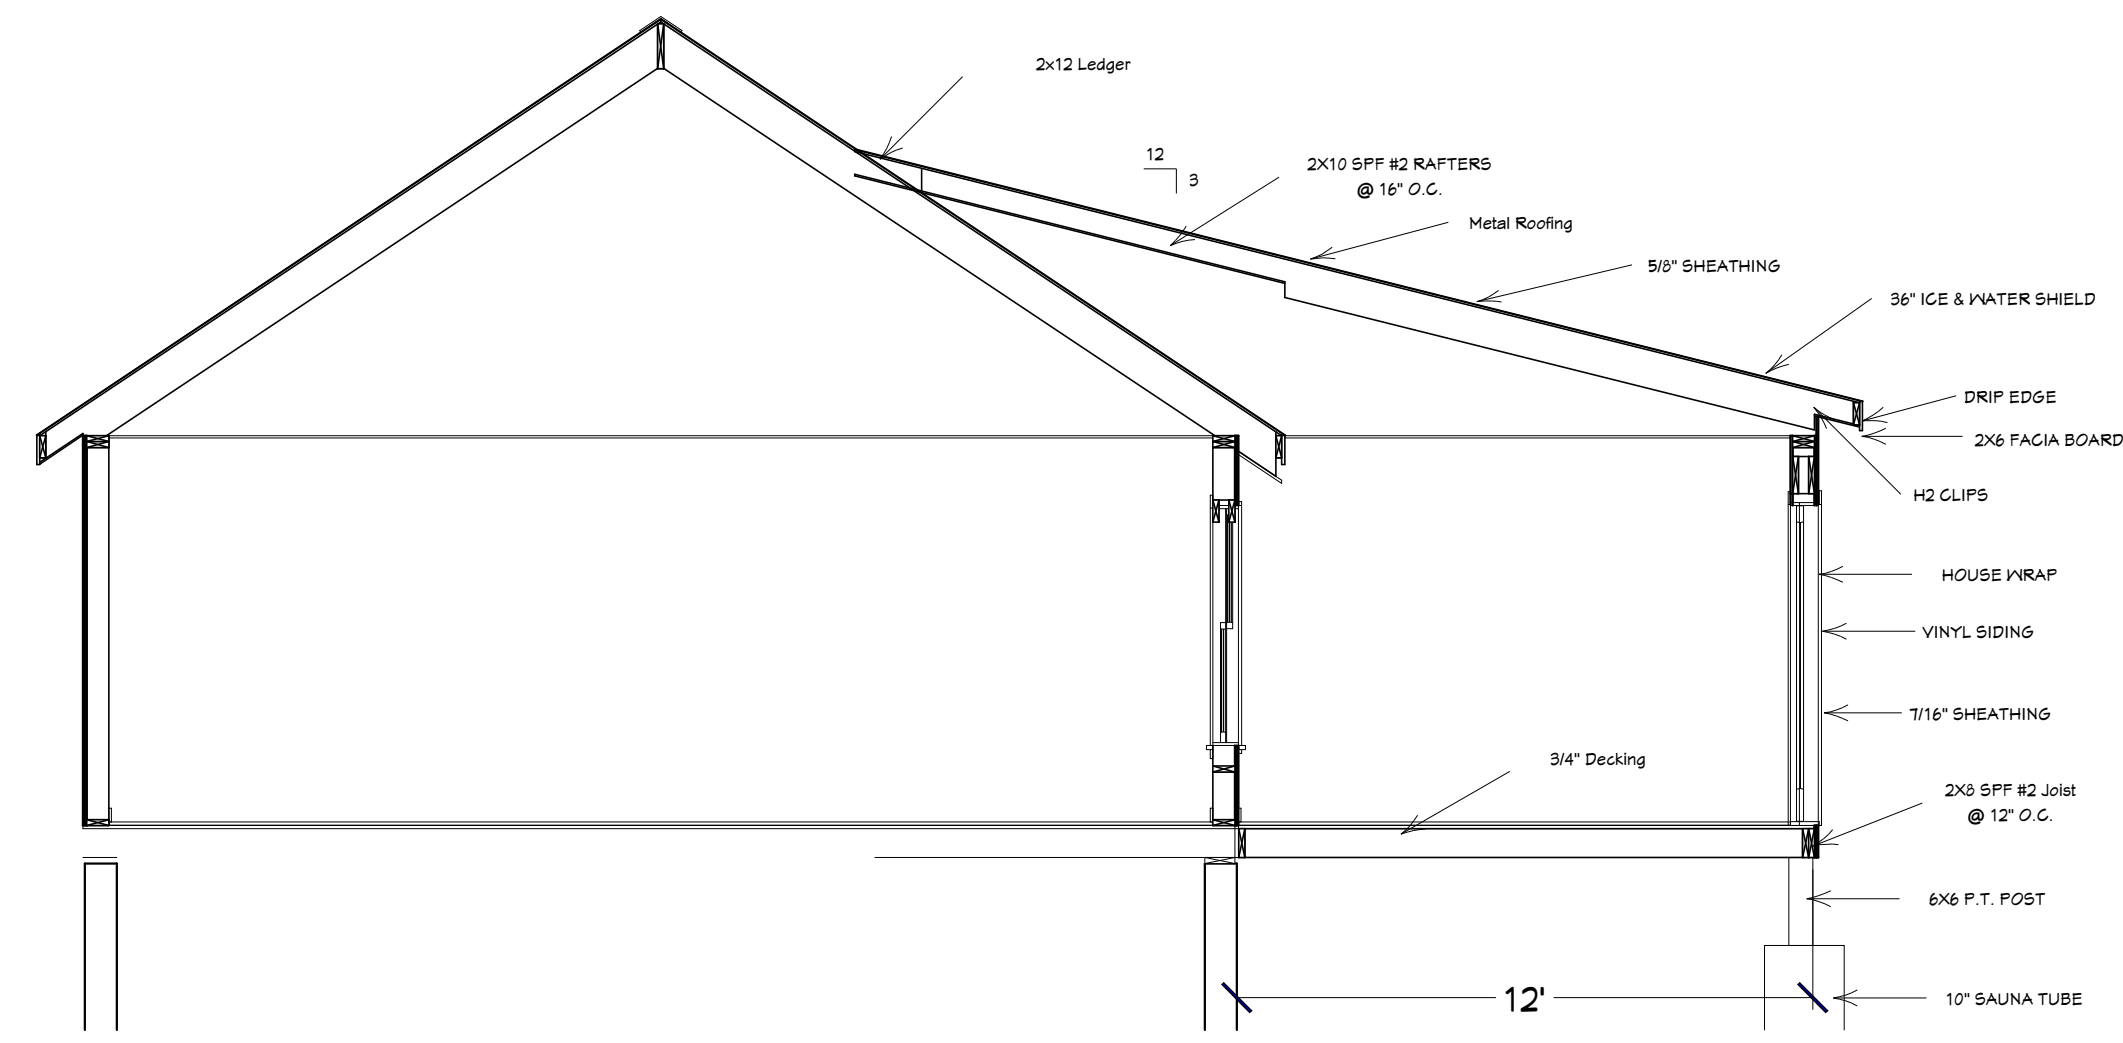

IMPORTANT NOTES:  
ALL DIMENSIONS MUST BE  
CONTRACTOR RESPONSIBLE FOR  
VERIFYING ALL DIMENSIONS  
AND CORRECTING THEM AS NECESSARY  
AND REMAIN THE PROPERTY OF  
J.C. DESIGNS. ANY UNAUTHORIZED USE OF THESE  
DIMENSIONS FOR ANY OTHER  
PURPOSE WITHOUT PROPER  
PERMISSION IS STRICTLY  
PROHIBITED. ALL RIGHTS  
RESERVED. THE DESIGN IS COPYRIGHTED  
BY J.C. DESIGNS.