


Beam Layout

Deck 1

Attached to house
↑

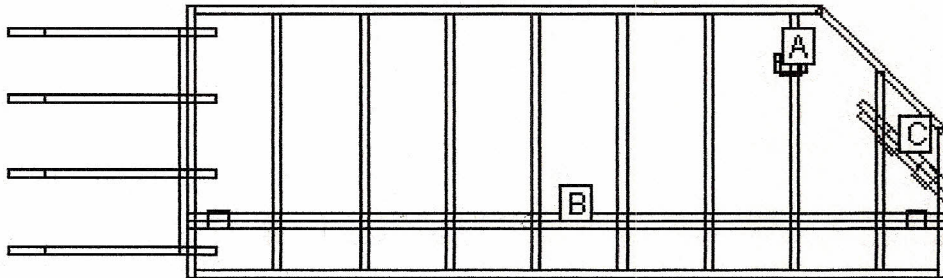


BEAM LABEL	BEAM LENGTH	POST COUNT	POST SPACING
A	6"	1	0
B	11' 9"	2	10' 9 1/2"
C	1' 11 3/4"	2	8 3/4"

Beam Layout

DECK 2

Floating

*Stairs
to
Floating
Deck*

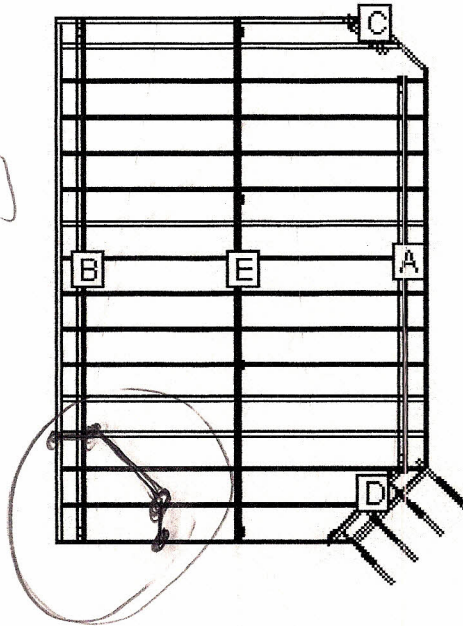

BEAM LABEL	BEAM LENGTH	POST COUNT	POST SPACING
A	14' 11 1/2"	3	7'
B	19' 9"	3	9' 4 3/4"
C	1' 11 3/4"	2	8 3/4"
D	4' 1 3/4"	2	2' 10 3/4"
E	19' 9"	4	6' 3 1/4"